


BM SERIES - MAST BASE PLATE AND FOUNDATION DETAILS

BASE SIZE ASSUMES MINIMUM GROUND PRESSURE OF **10.94 TONNES/M2 (1TON/SQ.FT.)**

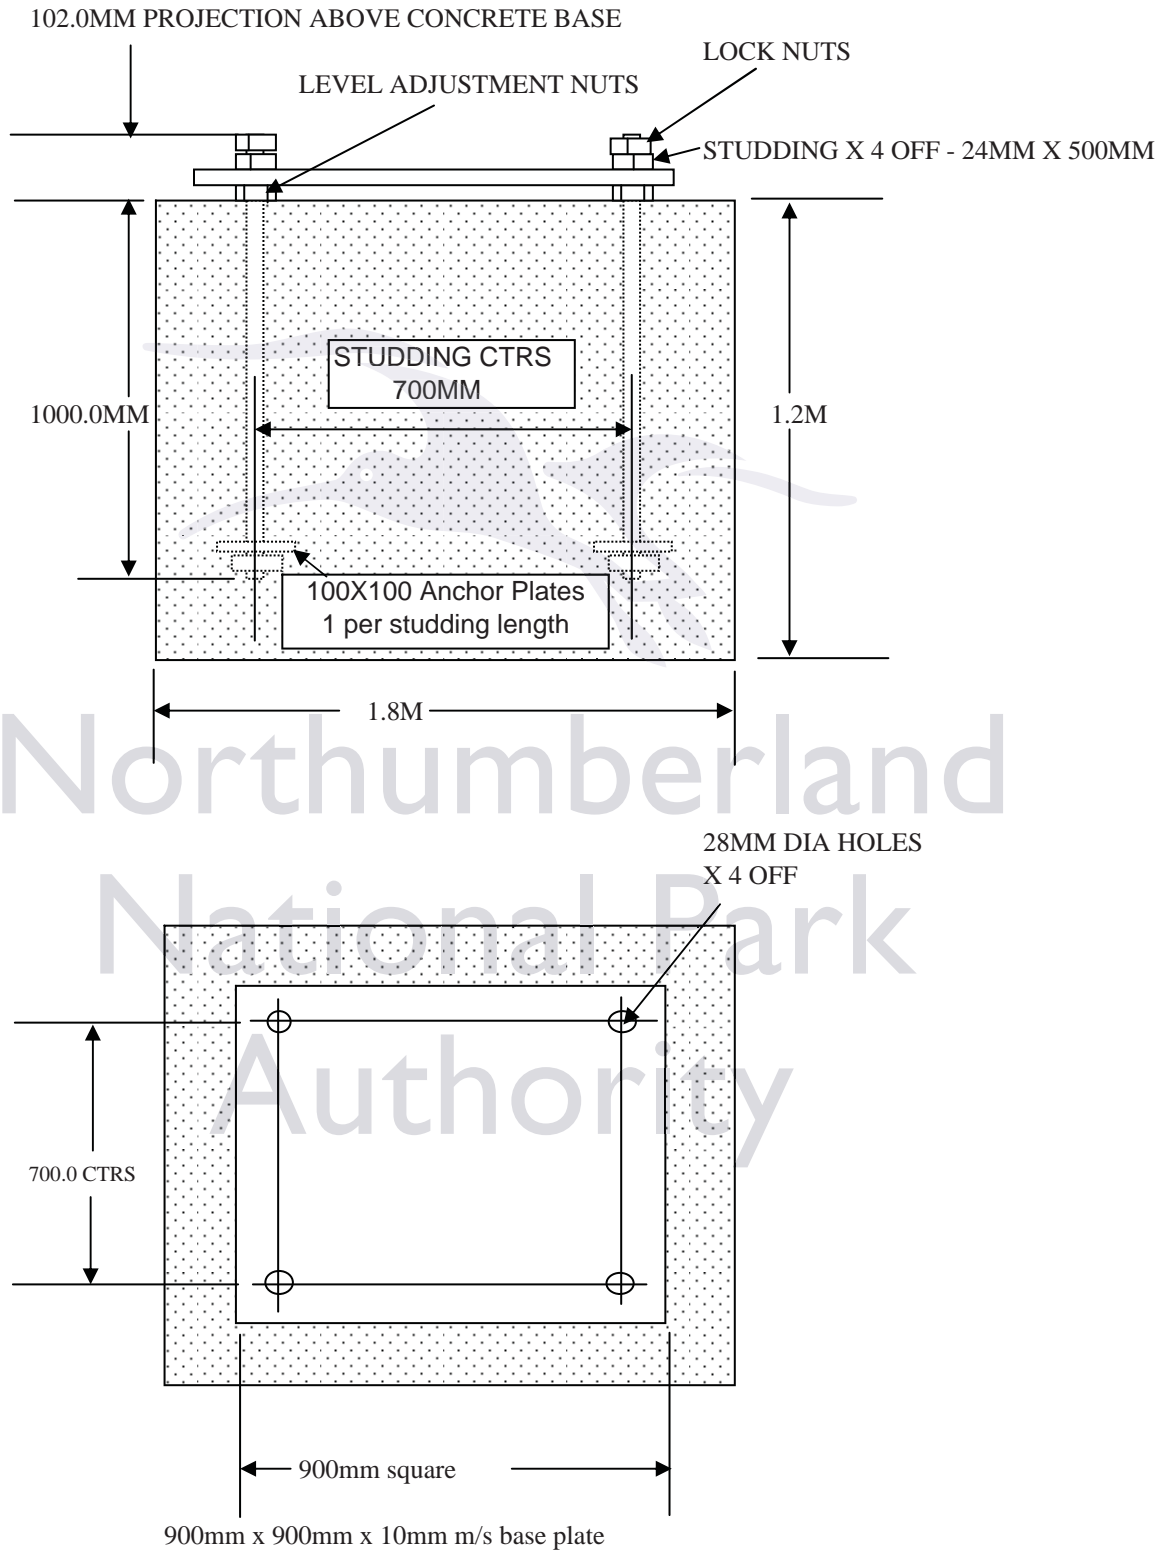

NOT TO SCALE