

Typical Road Cross - Sectional Details

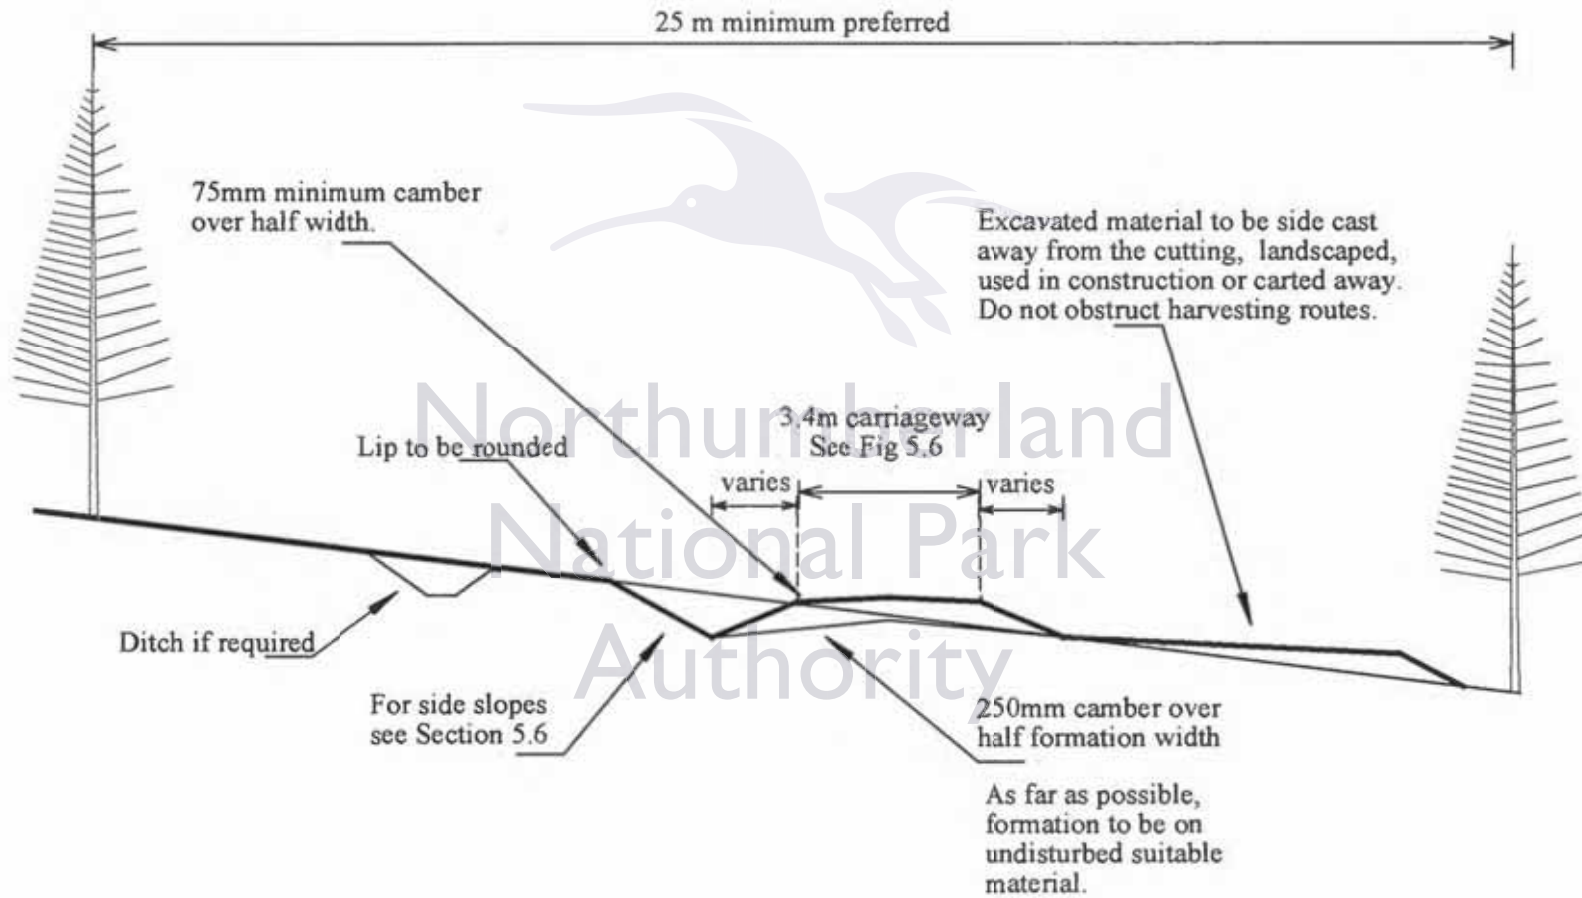


Figure 5.3 Cross Fall up to 10 Degrees