

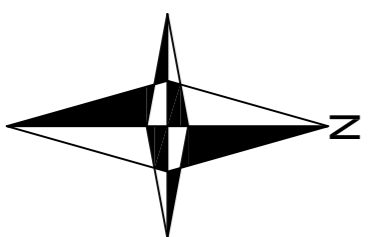


222.5m

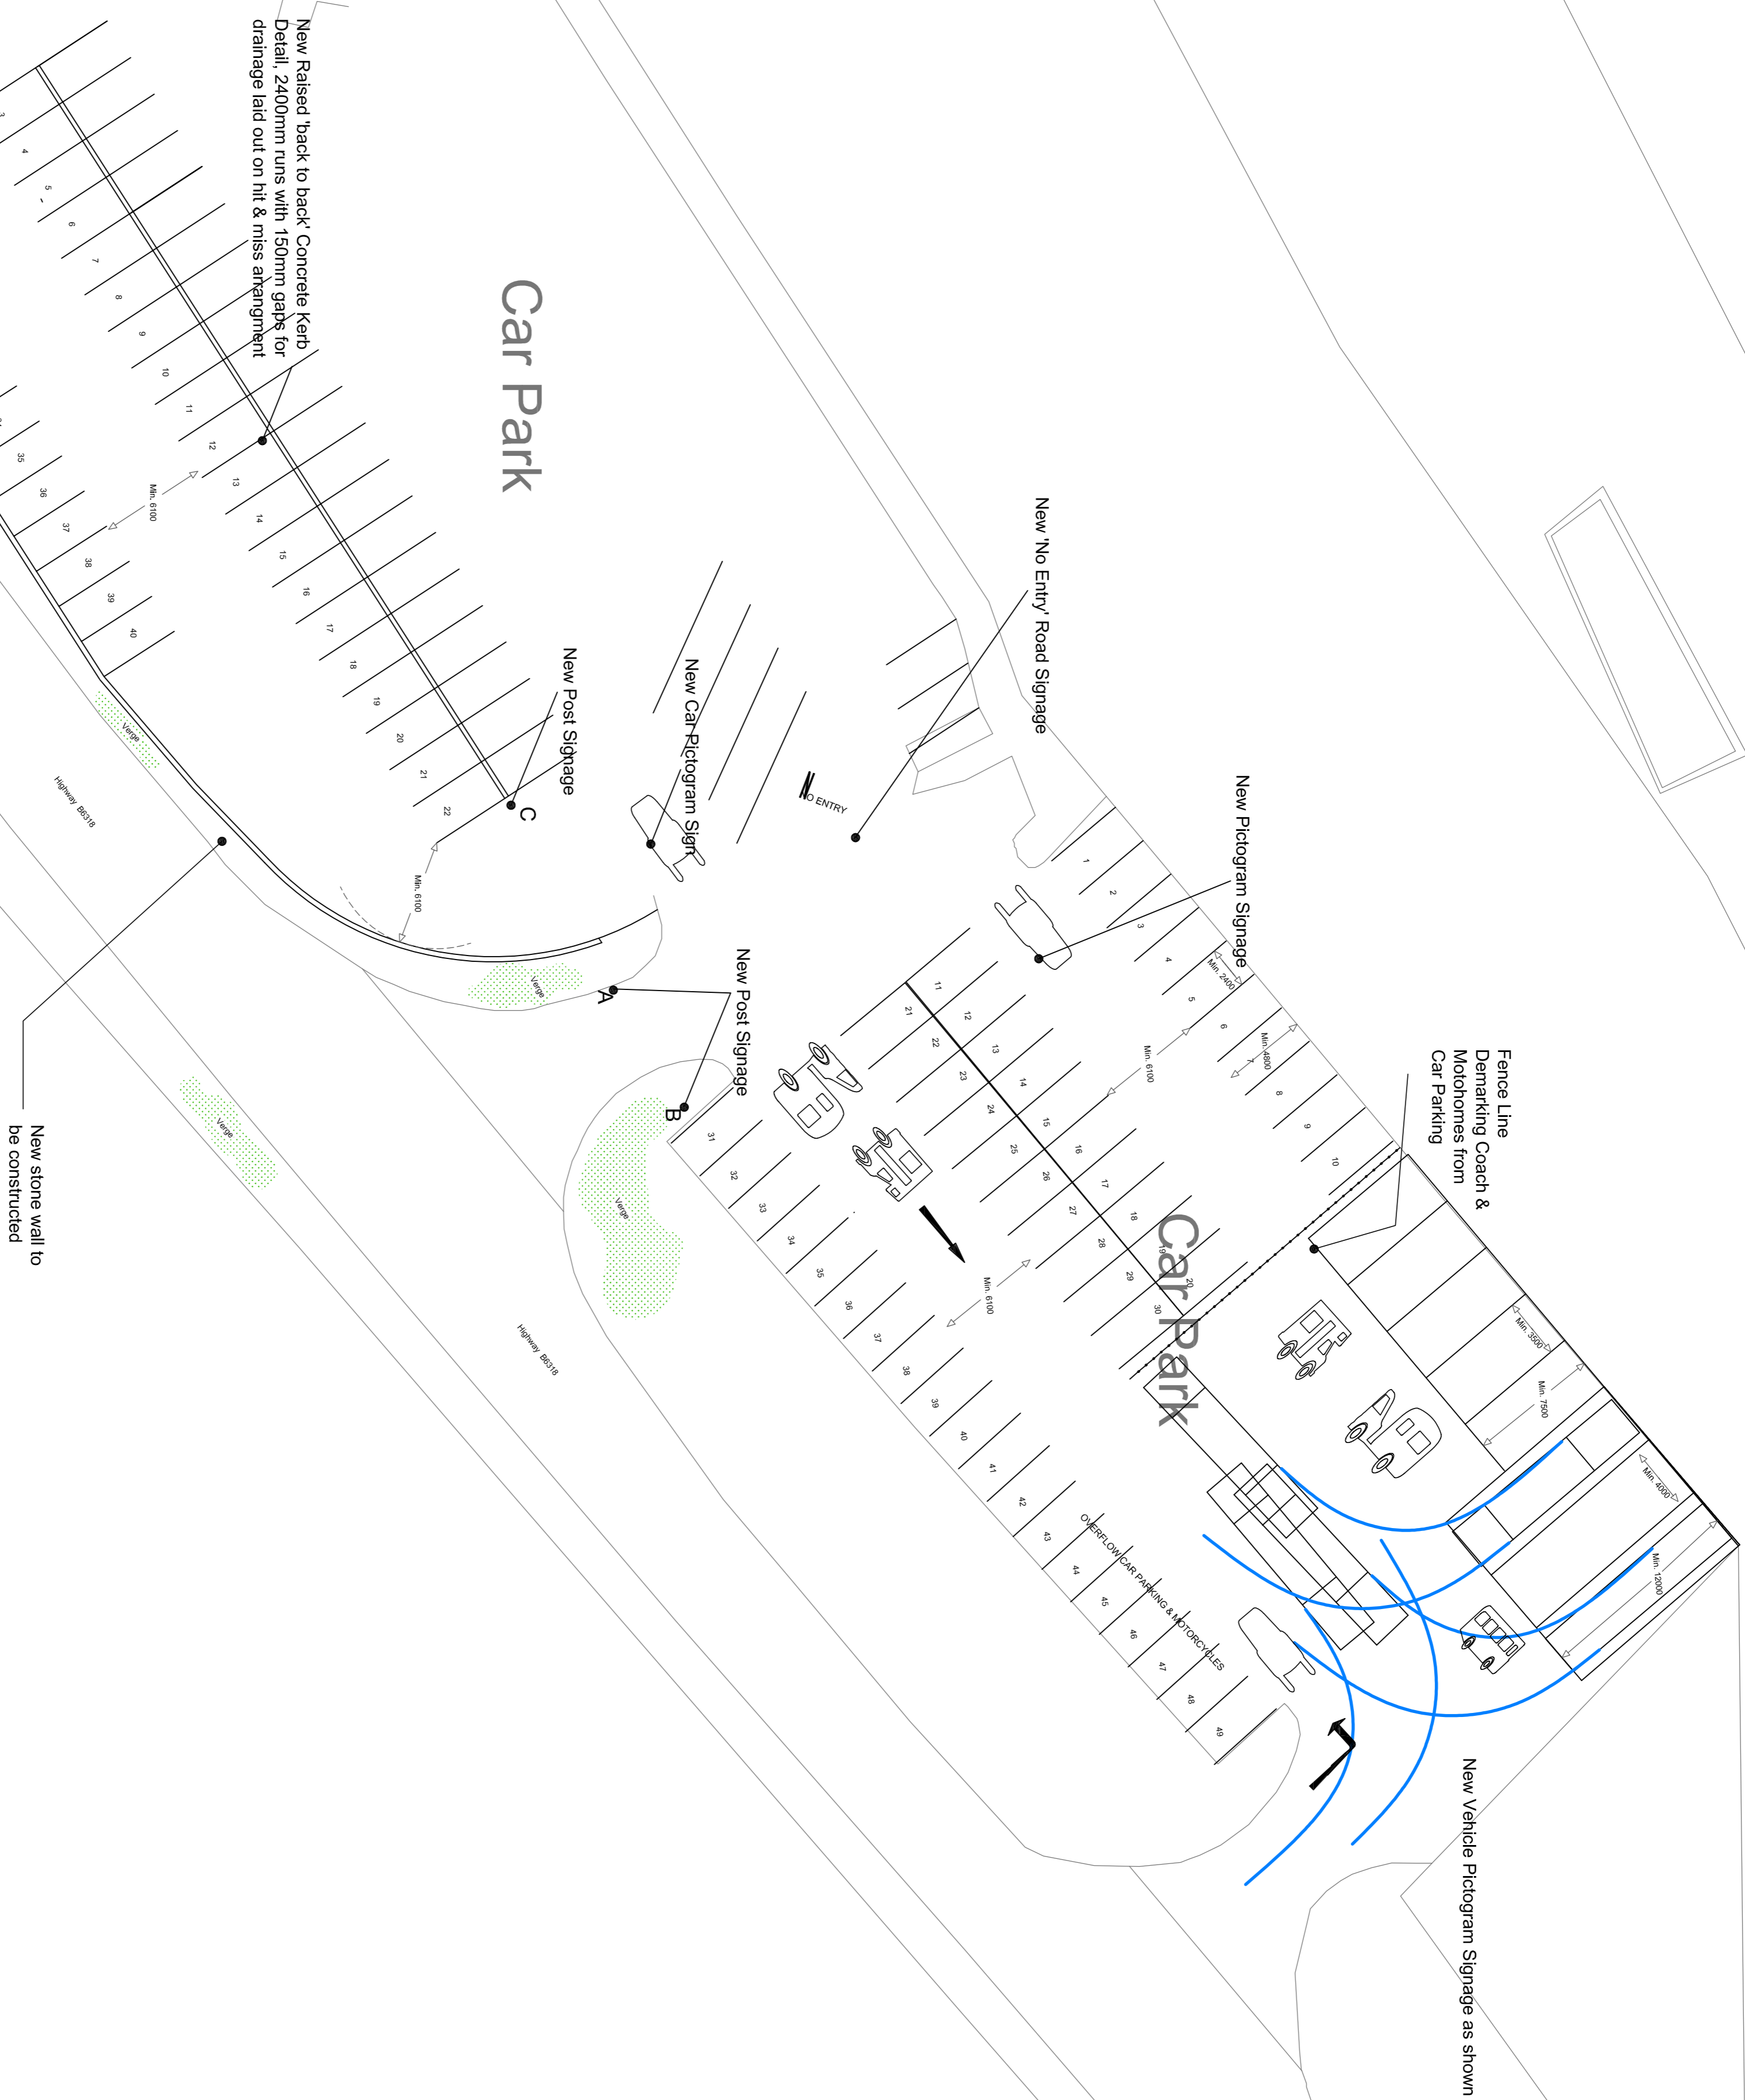

### PROPOSED PLAN OF FULL CAR PARKING (1:250 Scale)

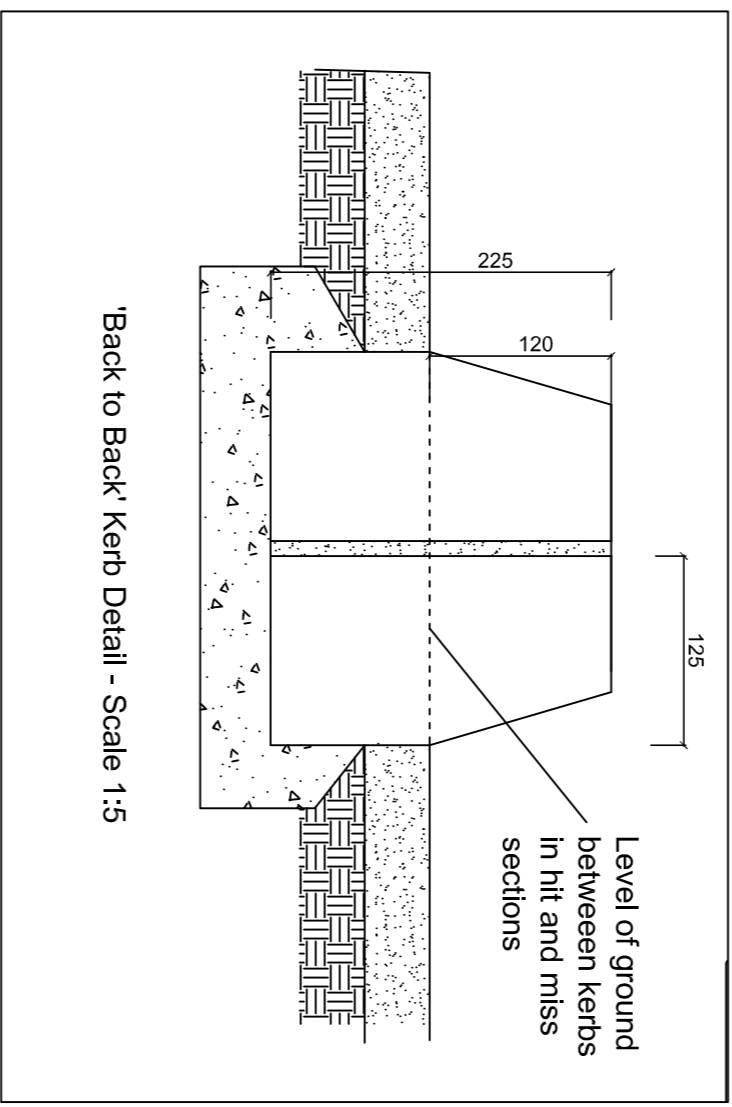

New Signs 'A', 'B' & 'C' - refer to A4 drawing  
130018/03 Rev E

- Rev H 2/8/7/15 Sign C position altered
- Rev G 2/17/15 Keob detail and Sign C added to layout
- Rev F 11/6/15 Keob and arrows added to ground areas
- Rev E 4/8/13 Signage and lettering amended
- Rev D 3/8/13 Parking signage & road markings changed
- Rev C 2/8/7/13 Vehicle logos & arrows attached to drawing (proposed)
- Rev B 1/7/13 Drawing amended to suit client signage changes
- Rev A 1/7/13 Revised Parking layout

Client:

Northumberland National Park Authority	Project.
Housesteads Car Park	

Drawing Title:

## Proposed Car Park Layout Plan

**Times Morris**  
Building  
Consultancy  
& Design

Times Morris Ltd  
Ta Wei Market  
Hexham  
Northumberland  
NE46 1NF

T 01434 606 500  
F 01434 607 700  
E [enquiries@timsmorris.co.uk](mailto:enquiries@timsmorris.co.uk)

Scale As shown	Drawn By MT	Drwg No. 130018-02
Date May '13	Revision H	

The contractor is to check and verify all building and site dimensions, levels and sewer invert levels at connection points before commencing work. This drawing is to be read with and checked against structural and specialist drawings provided for the work. The contractor is to comply in all respects with the current Building Regulations whether specifically stated on the drawings or not.

This drawing and the building works depicted are the copyright of Tims Morris Ltd and may not be reproduced except by permission.