
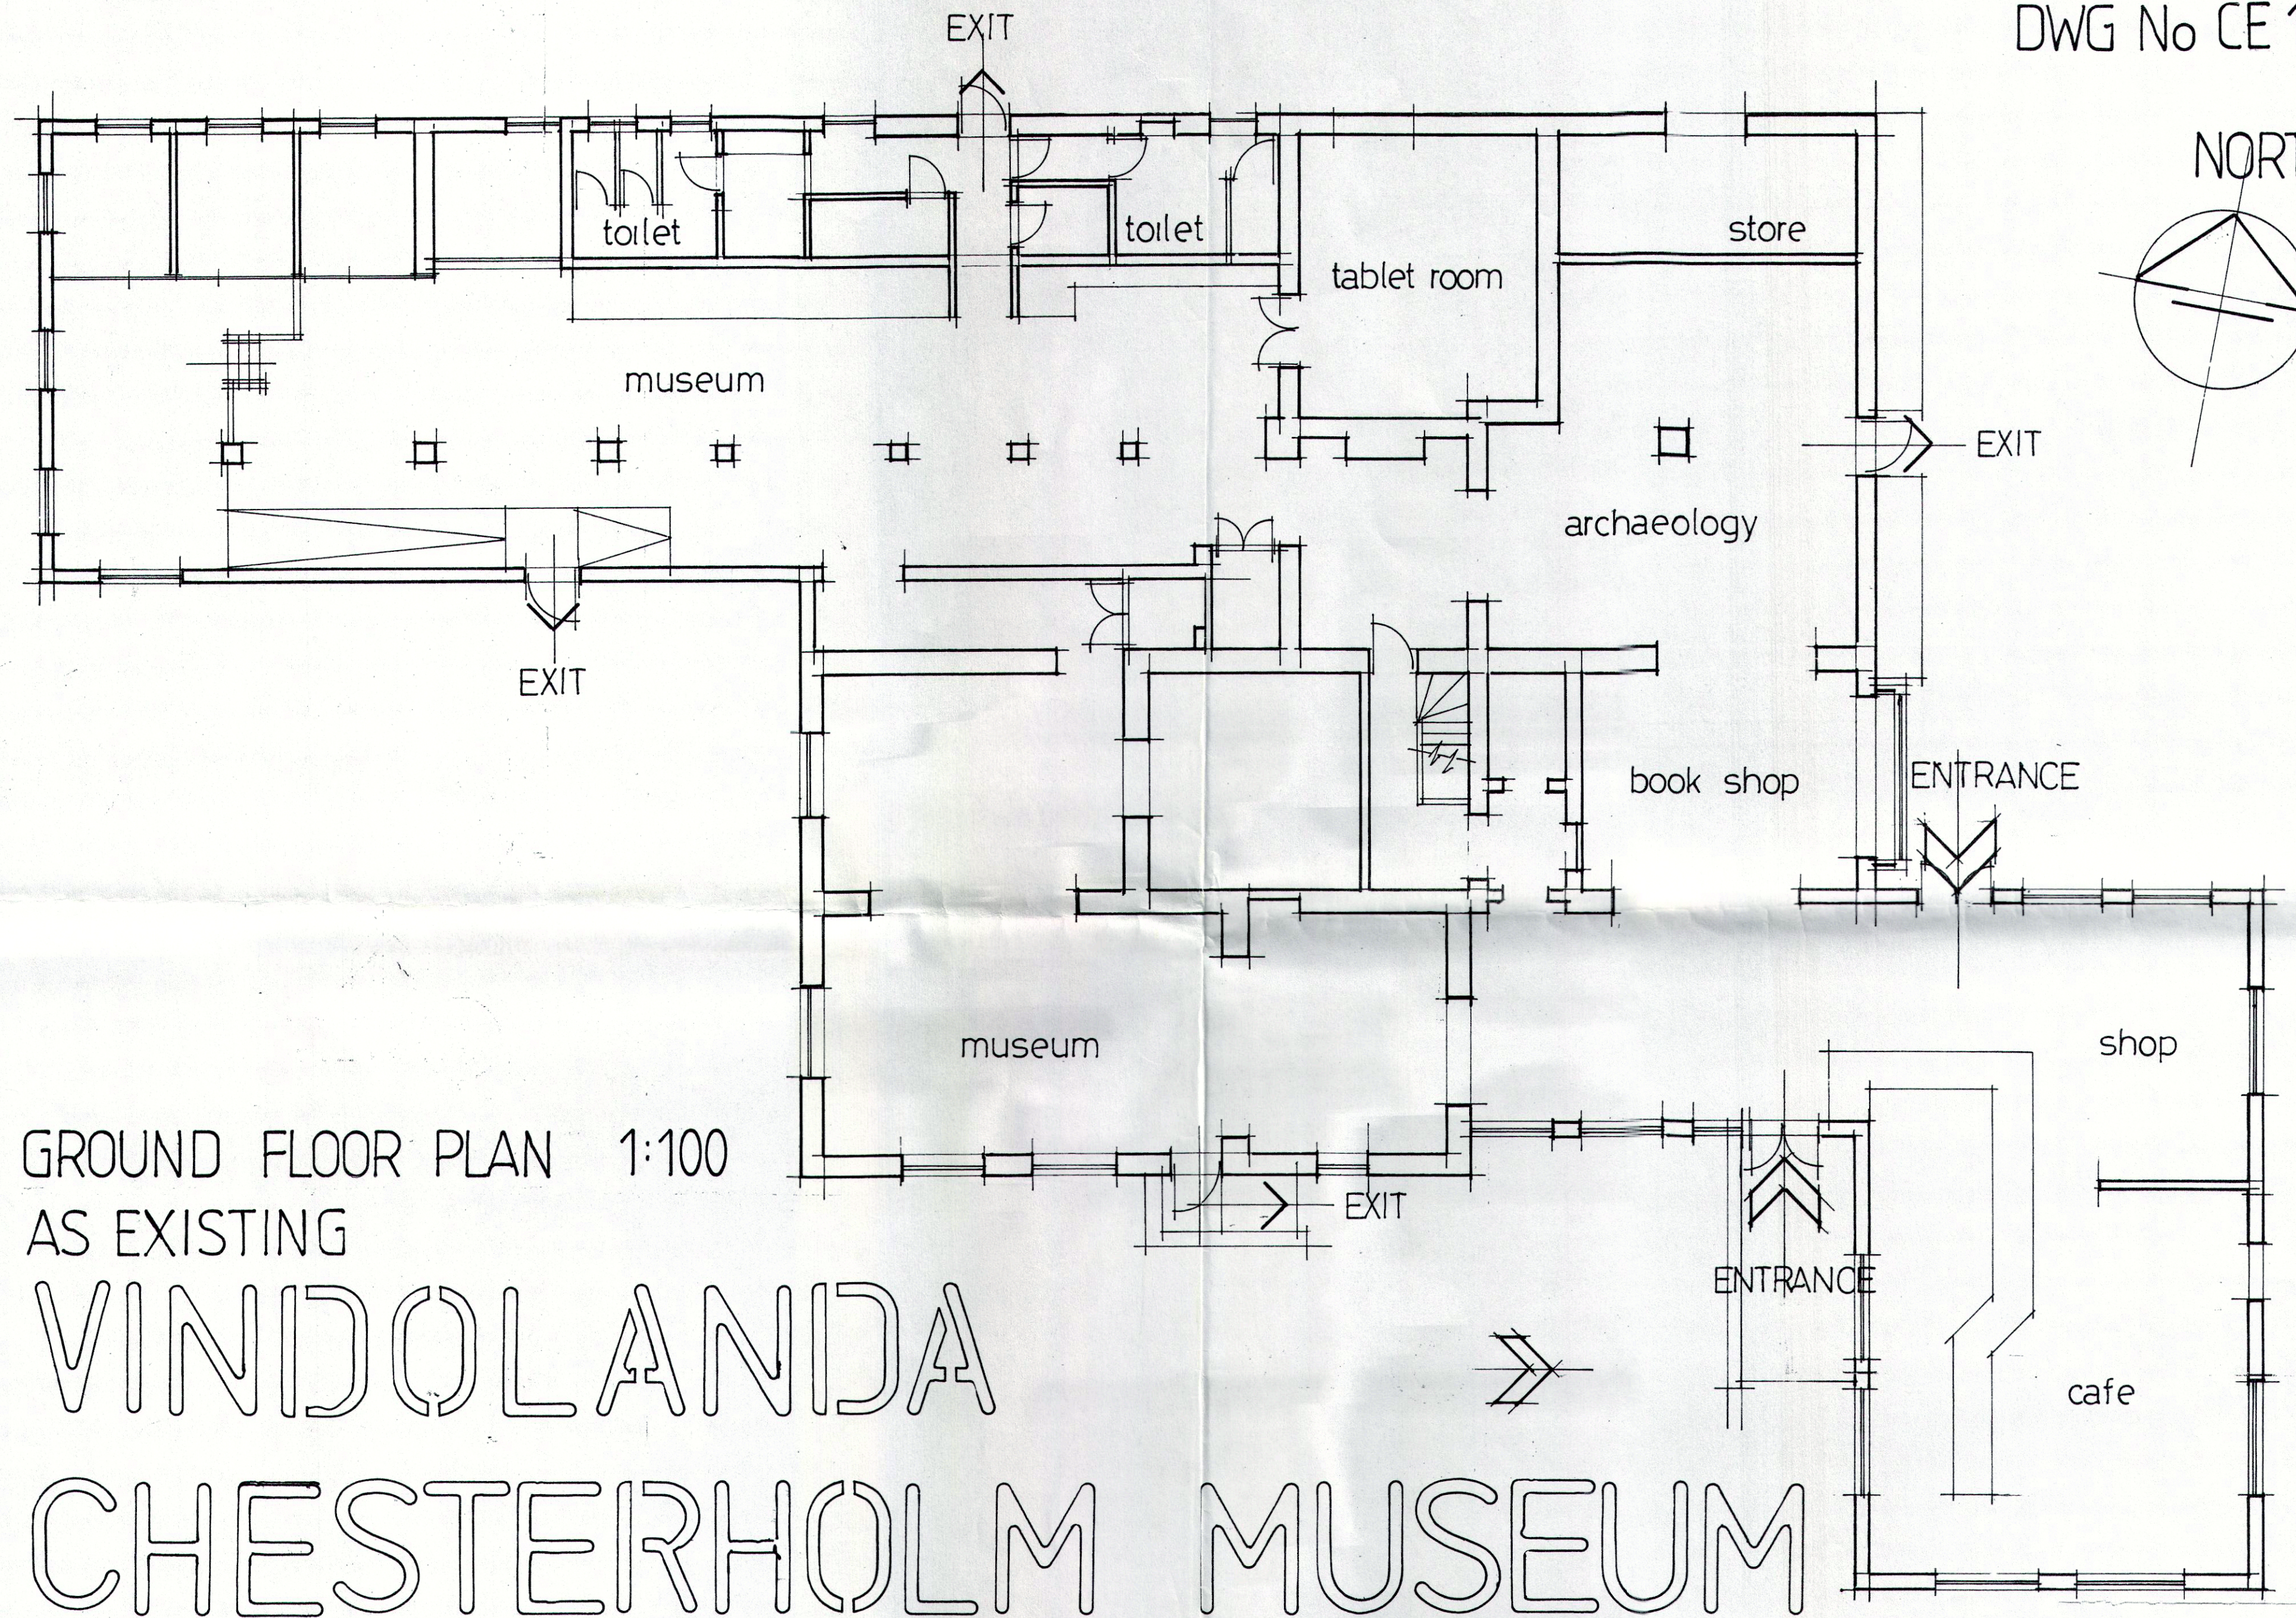


NORTH

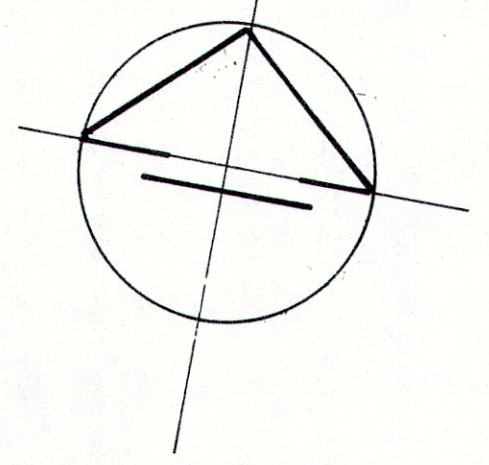

GROUND FLOOR PLAN 1:100
AS EXISTING

VINDOLANDA CHESTERHOLM MUSEUM

Andrew R Hamilton

Building & Design Consultant

71 NORTH DRIVE, TROON, Ayrshire KA10 7DN

Tel: 01292 312602 Mobile: 07709206248 Email: andy.hamilton@bt.com