
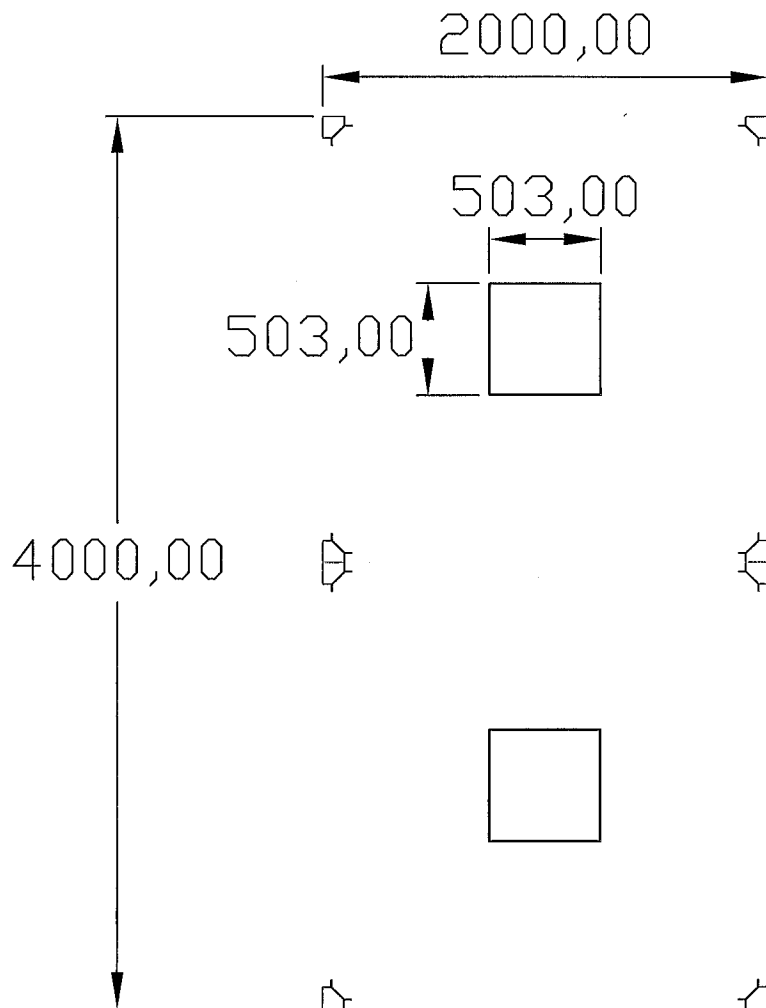
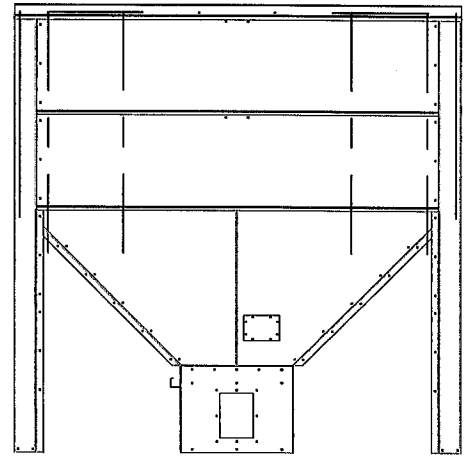


# 5 Ton 2m x 4m x 2.0m High

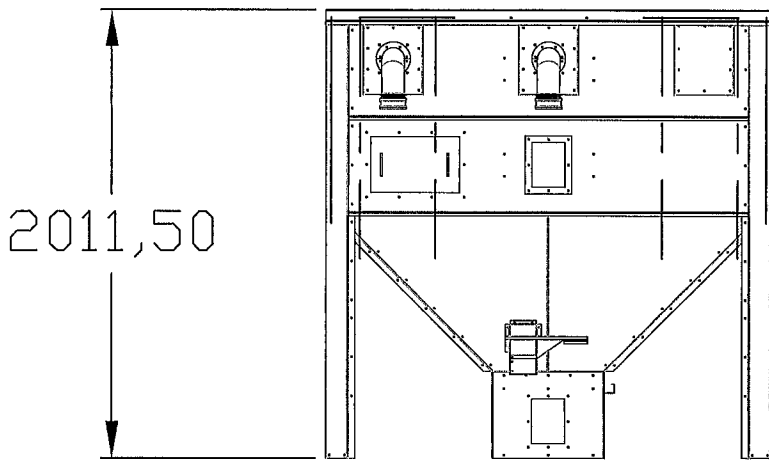


The Store must be installed on a level hard standing area capable of supporting the Weight of the store and a full load of wood pellets.

If no existing suitable surface exists, we recommend the installation of a concrete slab to the following specification:

- 100mm thick concrete slab. 35Newton Concrete with 1 layer A393 Mesh.
- Construct slab on sub base of well compacted stone on suitable, well compacted soil.
- Tank bolted down with minimum 10mm suitable Holding Down Bolts at each holding down point to prevent overturning of the tank when empty during high winds.

Wood Pellet Storage cannot take responsibility for stores installed on an inferior quality base.

# PROPOSED END ELEVATION OF GARAGE

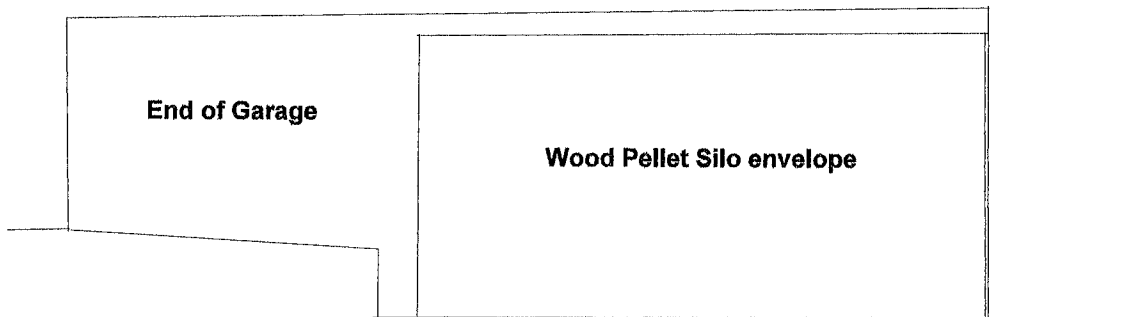

**DRAWING NUMBER: 3**

**SCALE 1:50**