
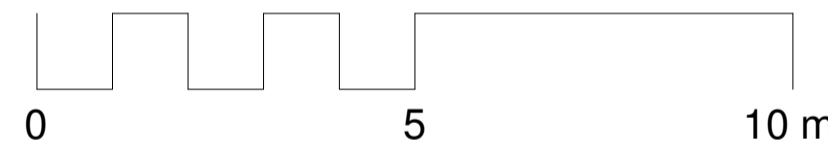


IF IN ANY DOUBT PLEASE ASK THE DESIGNER FOR CLARIFICATION
DO NOT SCALE FROM DRAWINGS. ALL DIMENSIONS TO BE CHECKED ON SITE
THE COPYRIGHT FOR THESE DRAWINGS REMAINS THE PROPERTY OF MADE. THEY
MUST NOT BE REPRODUCED IN ANY WAY WITHOUT MADE'S PRIOR WRITTEN
CONSENT

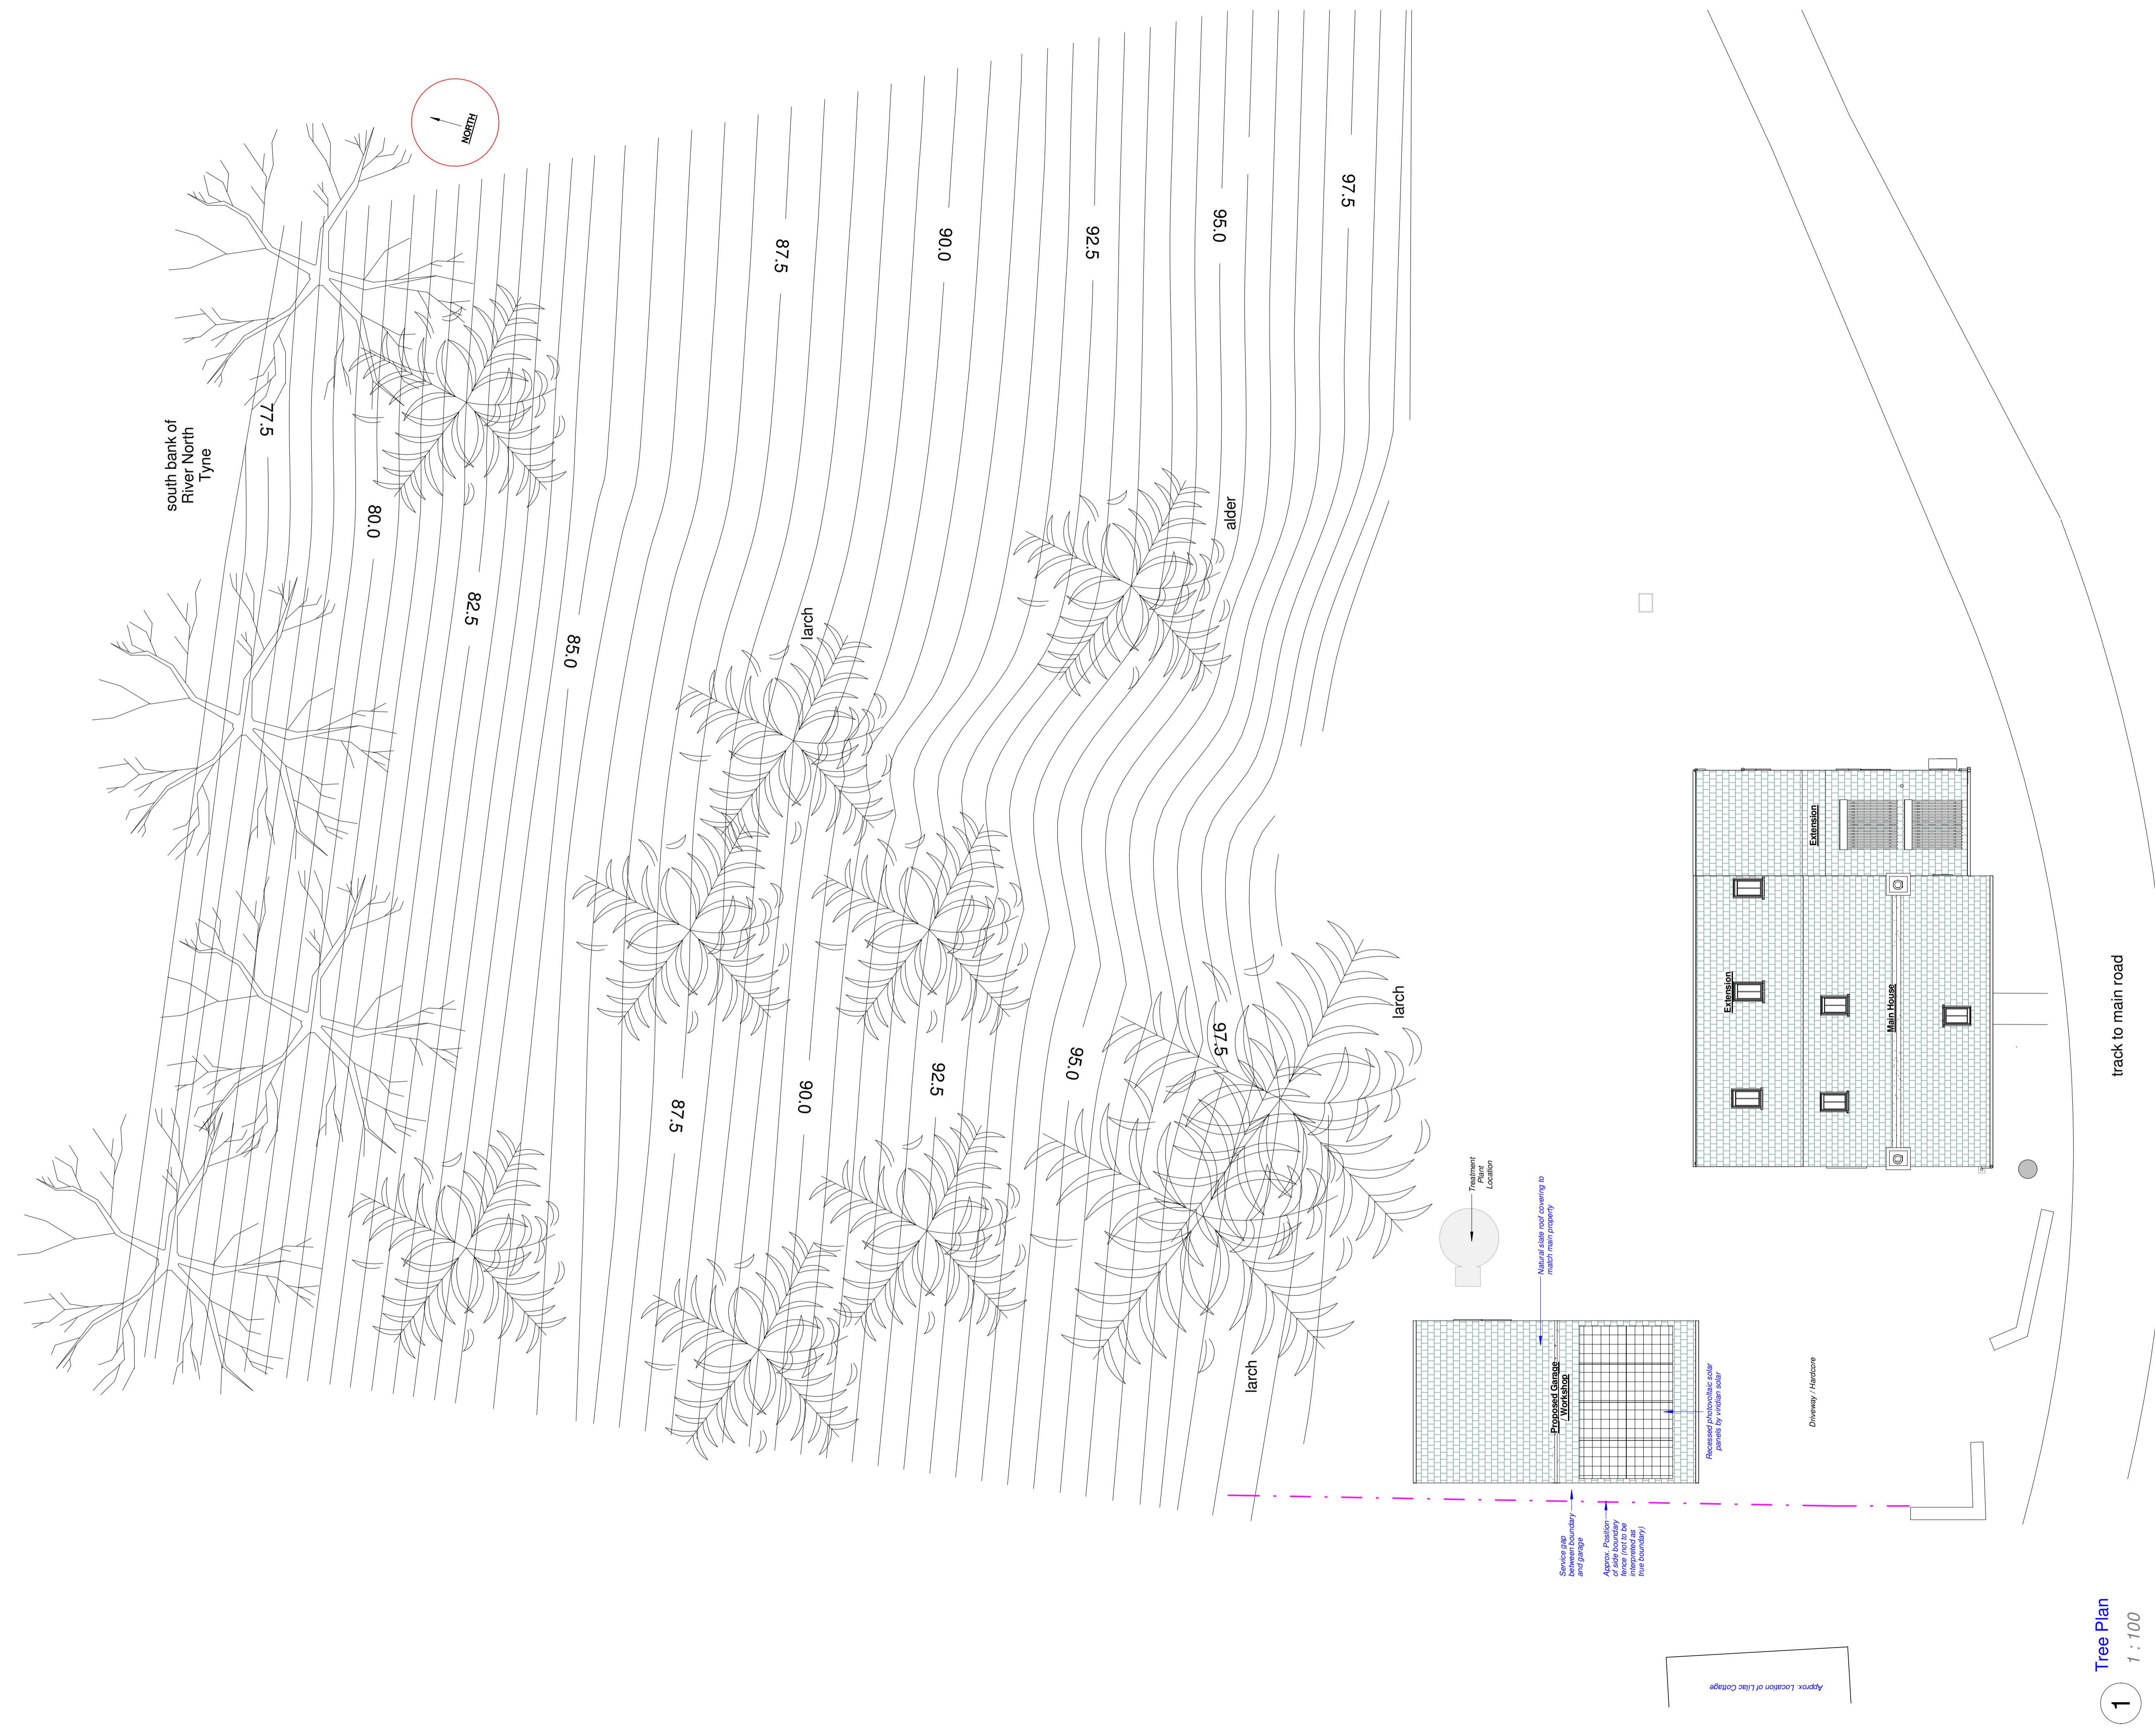

1:100 SCALE

No.	Revision Description	Date	By
1	Amendments to tree plan	13/12/17	RP

REVISION SCHEDULE

Drawing Issue 21/12/2017 17:36:57

CLIENT: **Mr S Walker**

PROJECT: **Brae Cottage**

PROJECT ADDRESS: **Brae Cottage, Yarrow, Falstone, Hexham, Northumberland**

TITLE: **Tree Plan**



7 Diamond Court, Newcastle upon Tyne NE3 2EN
0191 2718 278 | www.madesurveying.co.uk

SCALE:	DATE:	DESIGN:	DRAWN:	CHECK/APP:
1:100	DEC 17	RGP	RGP	SW
STAGE:	DRAWING NUMBER:	PROJECT NUMBER:	SHEET SIZE:	
Plan.	A1.01	1416/17	A1	

1 Tree Plan 1:100