


19HSF (GA) 02 Proposed First Floor Plan



19HSF (GA) 01 Proposed Ground Floor Plan

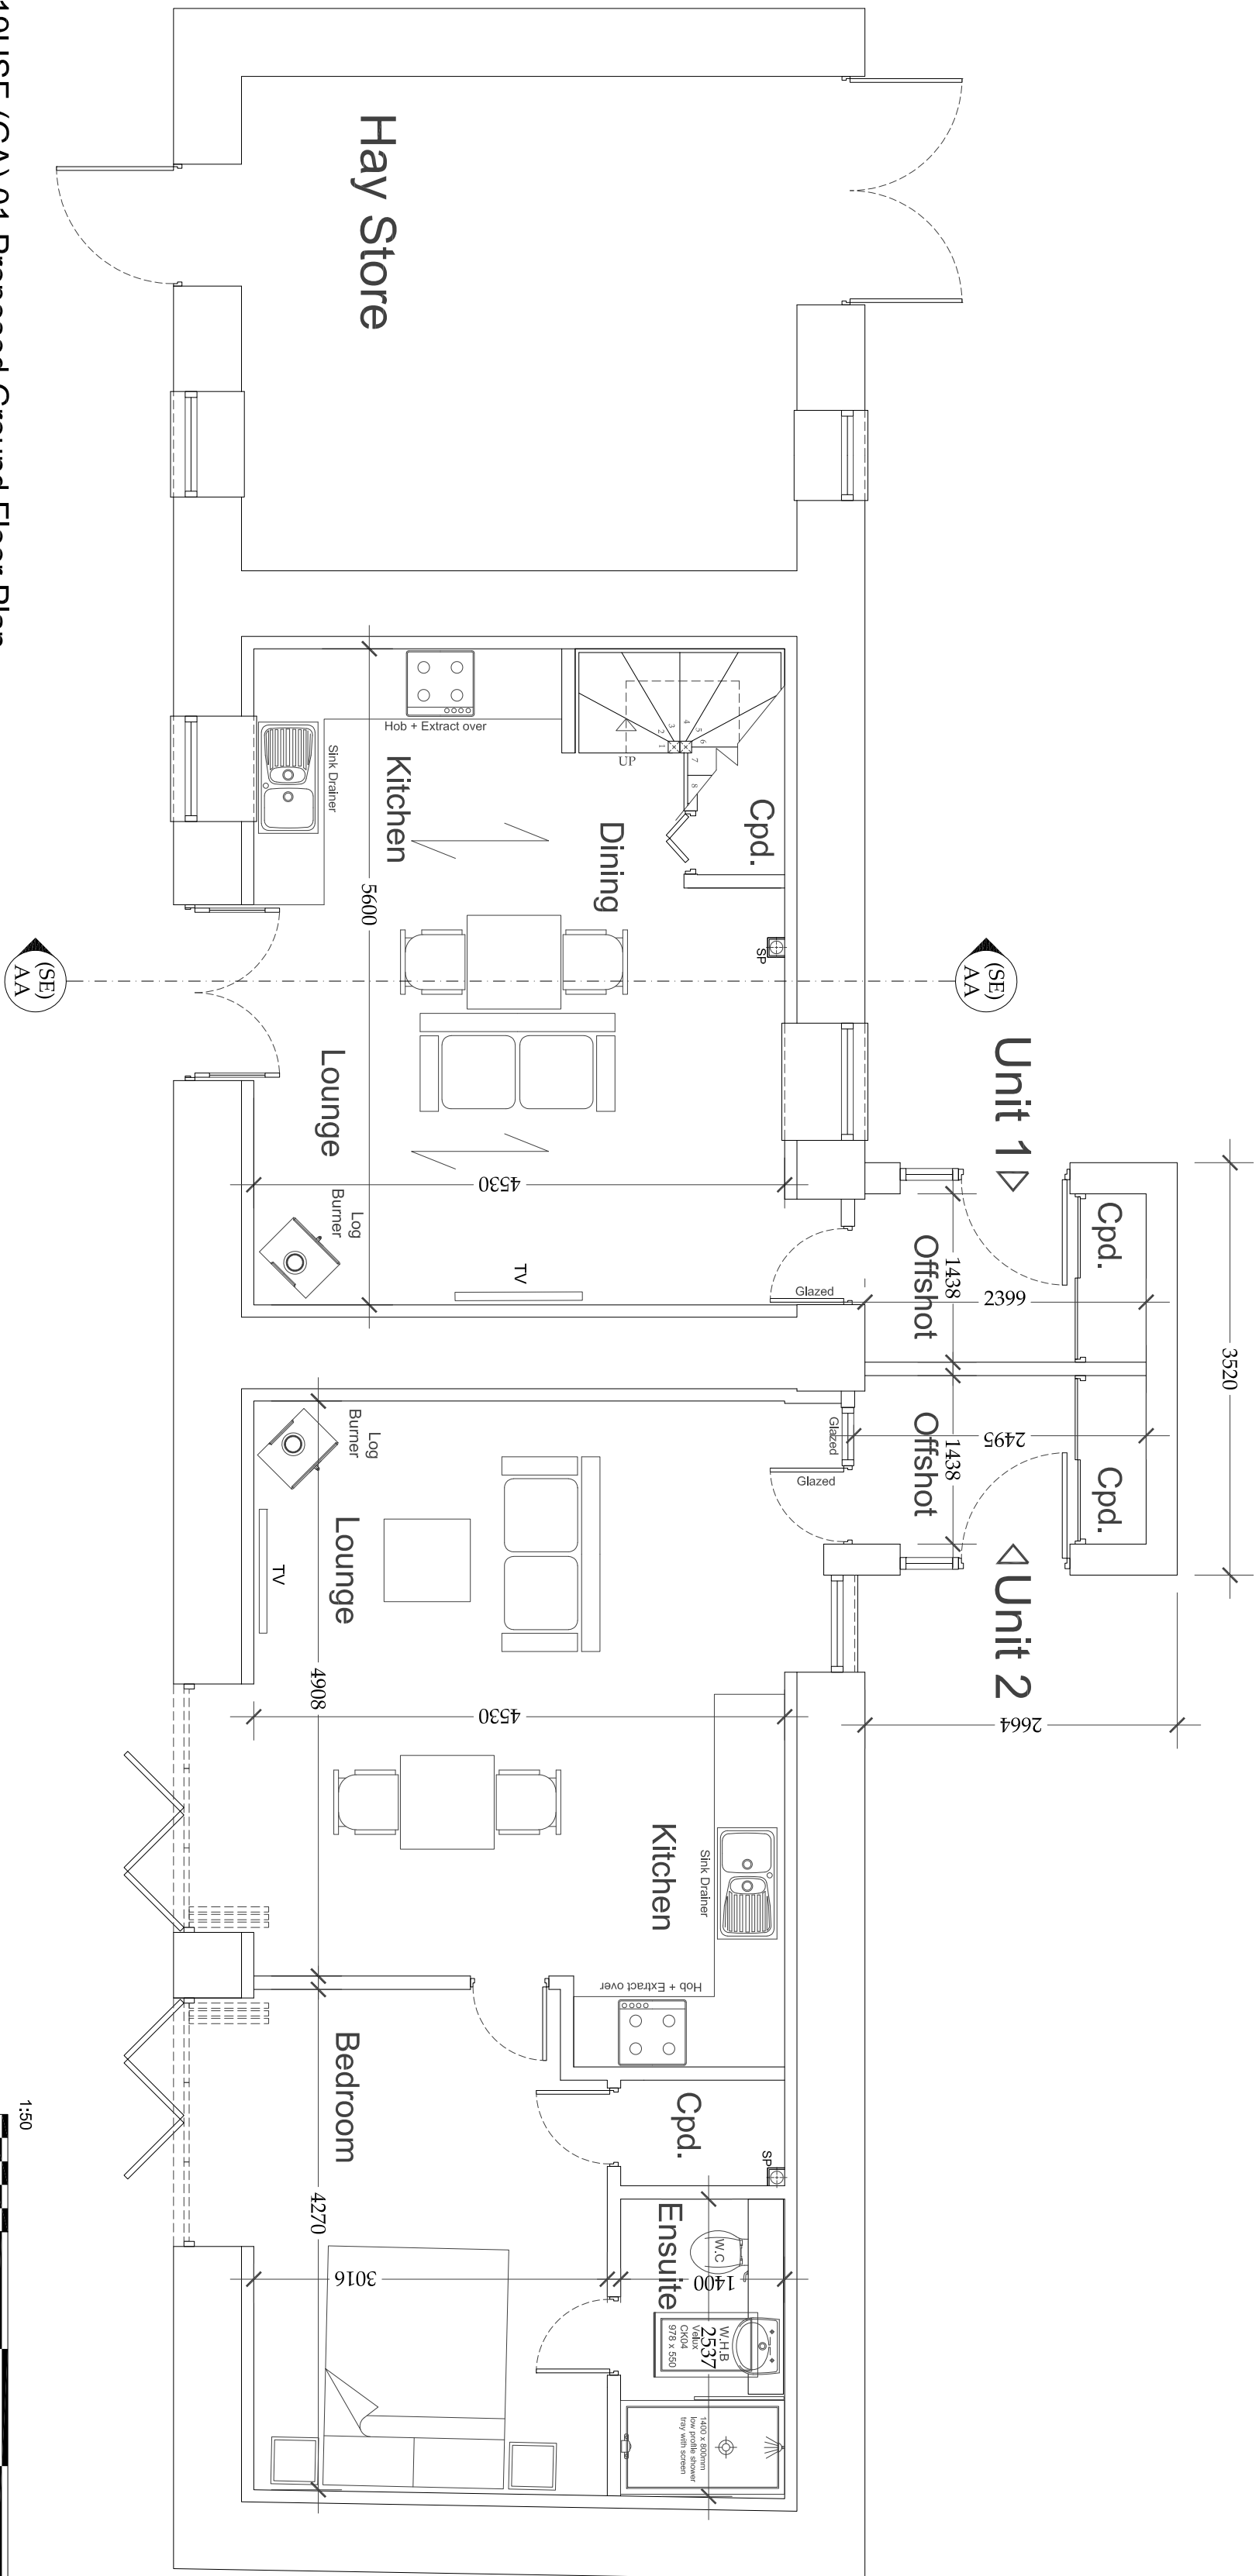

Revision	Description	Date

Drawing Status	Approval