


- Hardcore / Gravel (Excavation depth 250-300mm)
- Paving (Excavation depth 225-250mm)
- Refurbished track (see detail)
- Post and Wire Stock Proof Fence (driven posts)

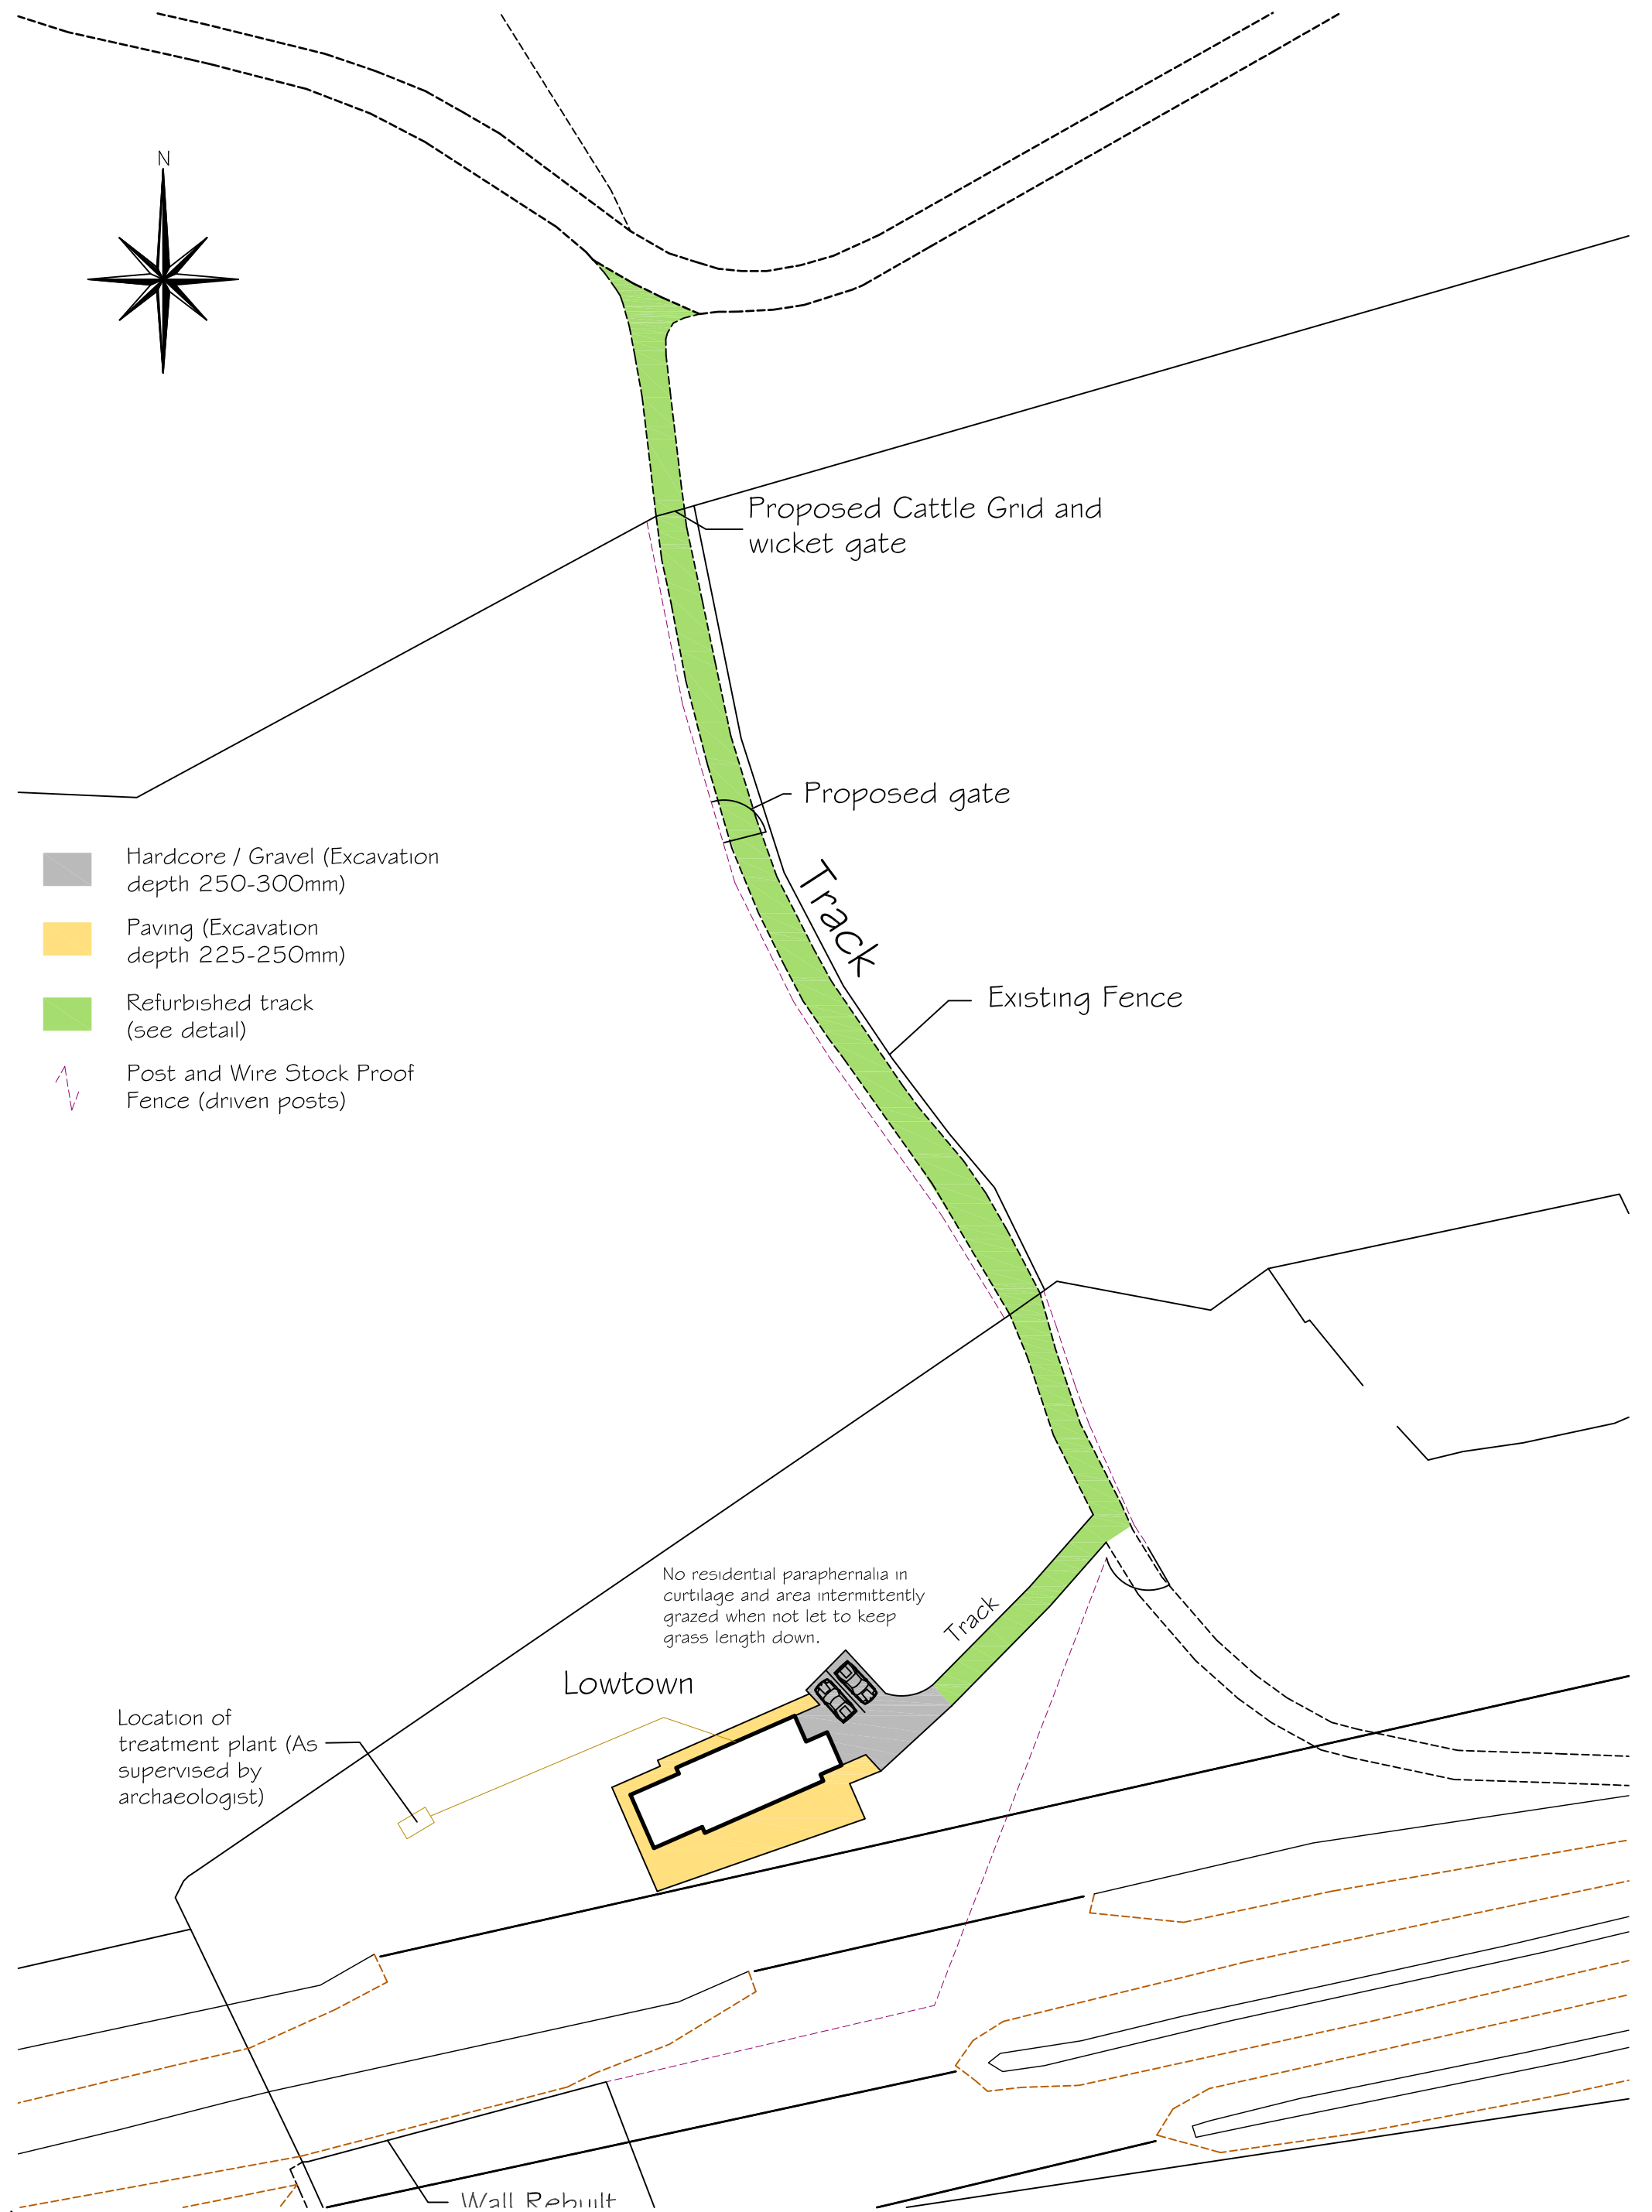

Lowtown
Indicative Landscape Plan - Scale 1:500 @ A3