


SECONDARY GLAZING UNIT

EXISTING SASH WINDOW

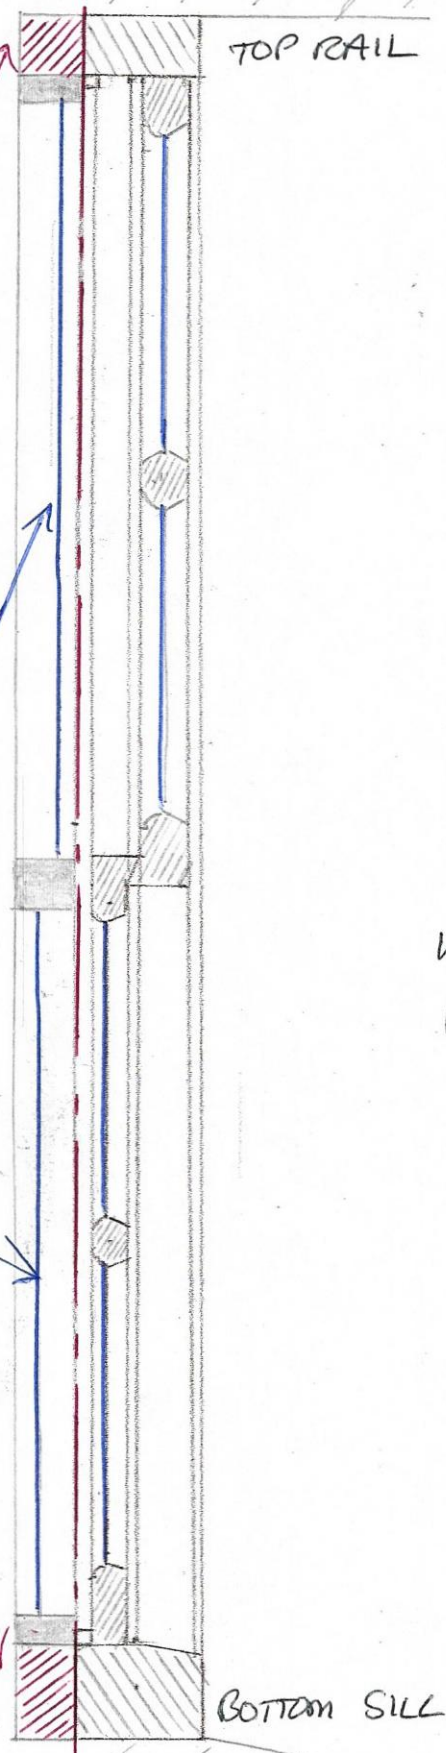

SCALE 1 : 8

BESPOKE KILN DRIED ASH
SUBFRAME ATTACHED
DIRECTLY TO EXISTING
SOFTWOOD FRAME.

WINDOW (2) FRONT
ELEVATION ORIGINAL
FRAME.

PILKINGTON K GLASS.

SECONDARY GLAZING UNIT

EXISTING SASH WINDOW