


1 PROPOSED SITE PLAN
03 SCALE - 1:200

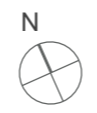

REV C - 30.10.2019 - PLANNING ISSUE









STATUS: PLANNING

REVISION: C

7.0

APPENDIX

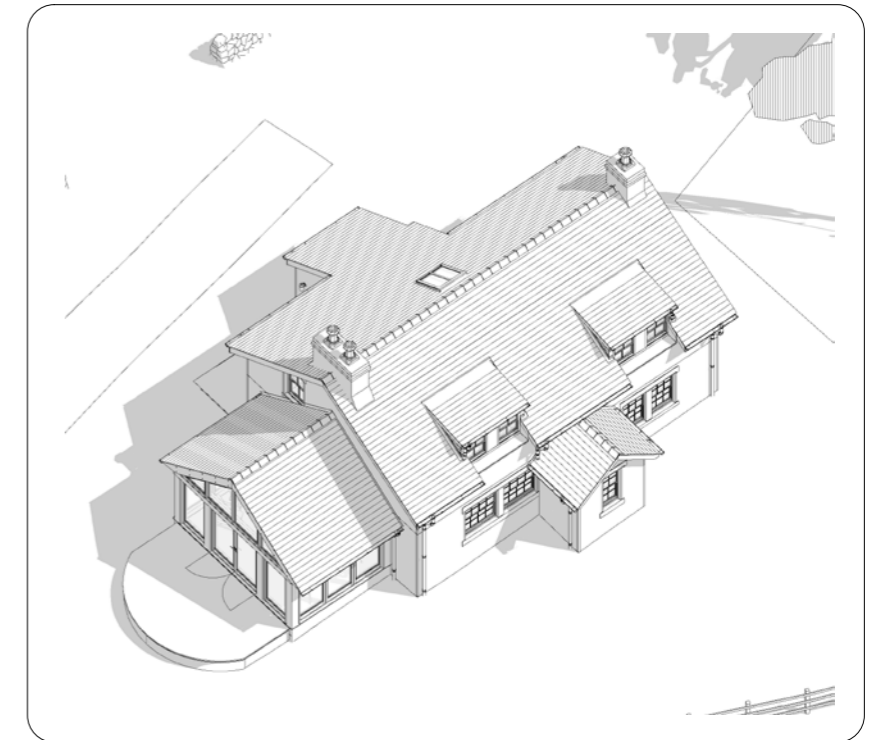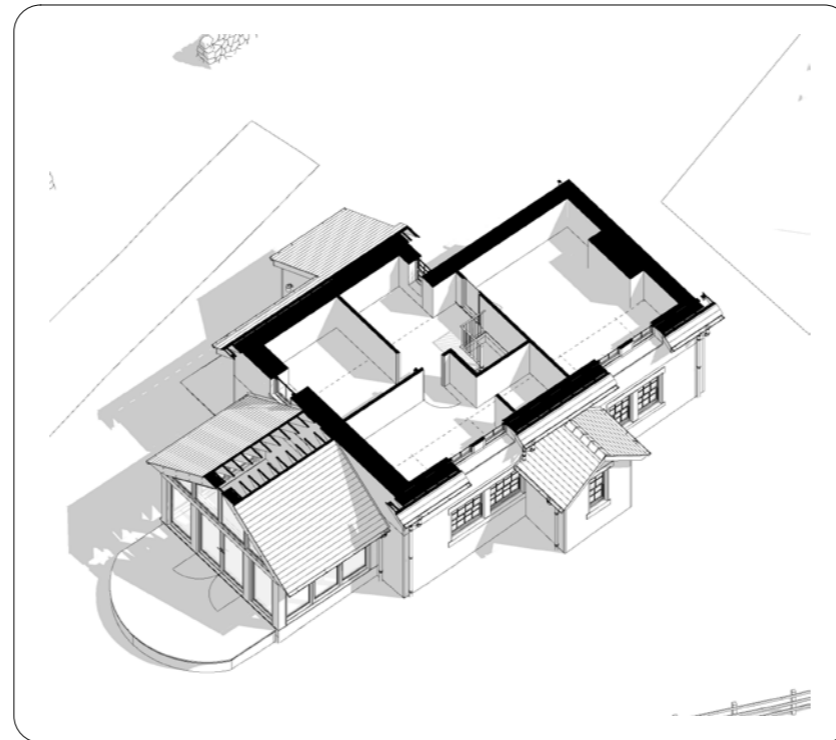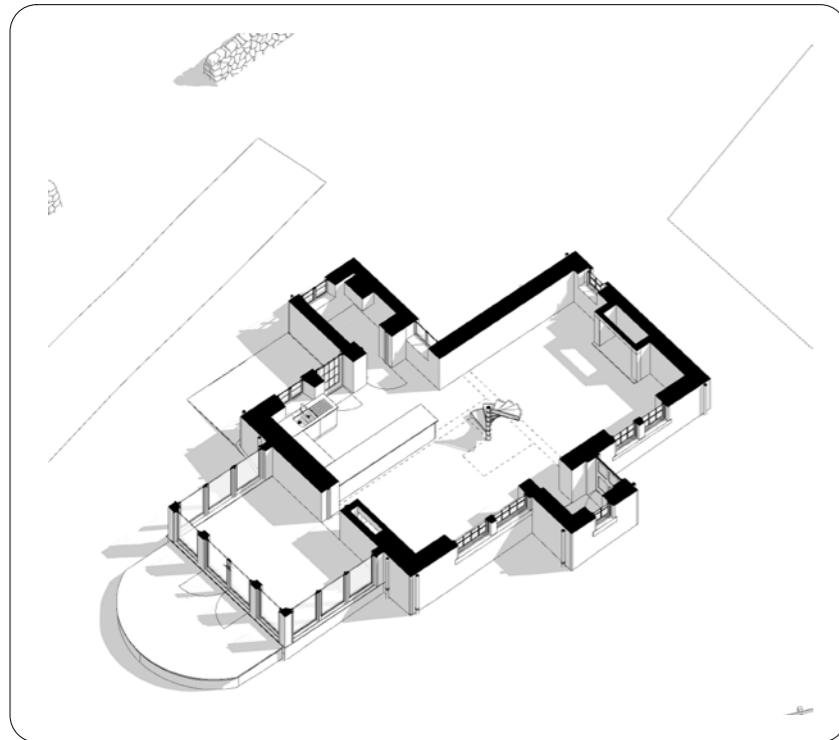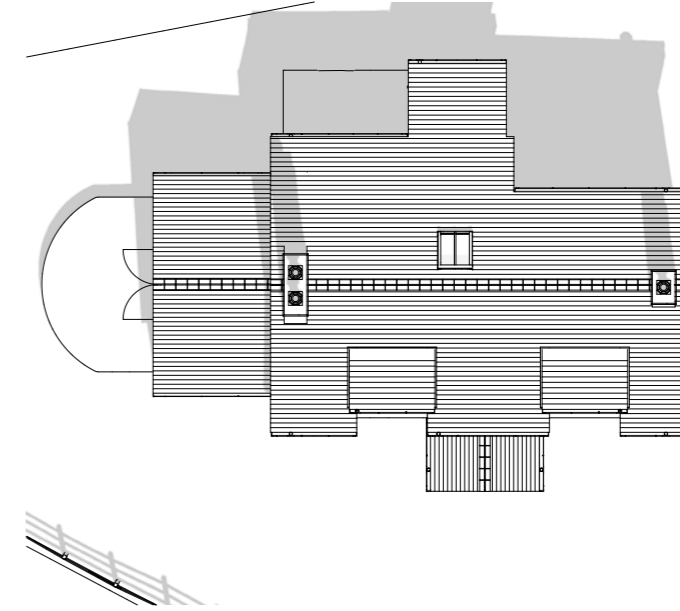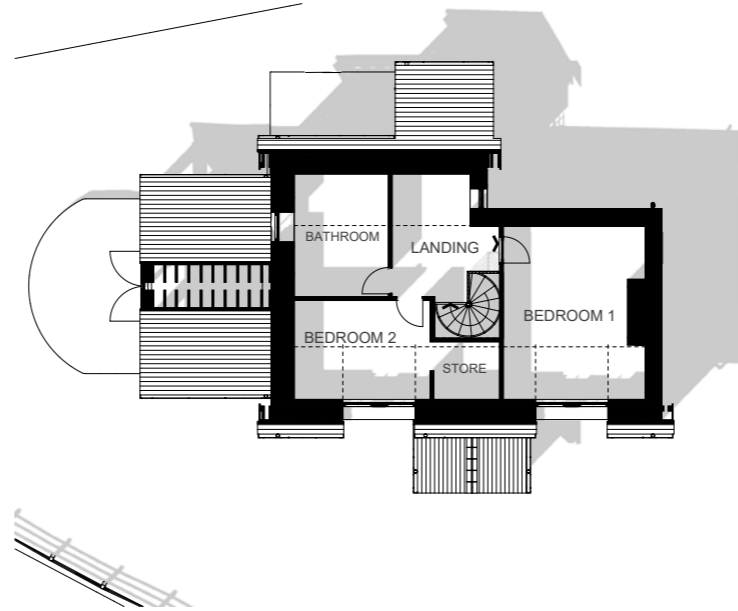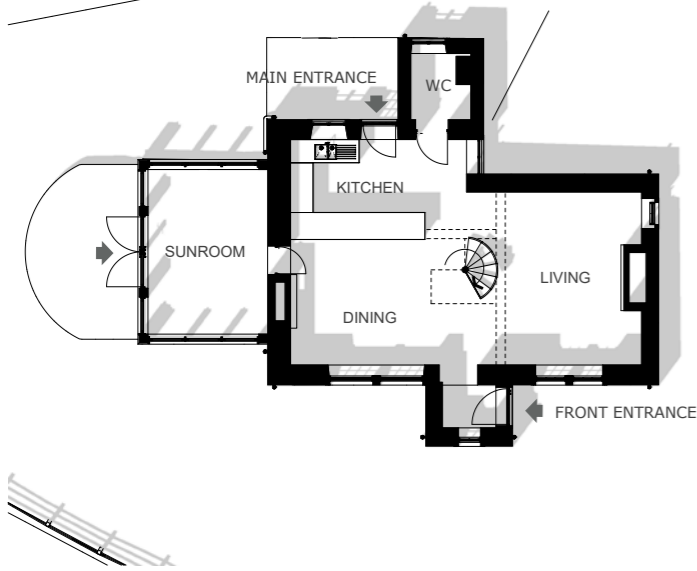


REV C - 30.10.2019 - PLANNING ISSUE




STATUS: PLANNING


REVISION: C

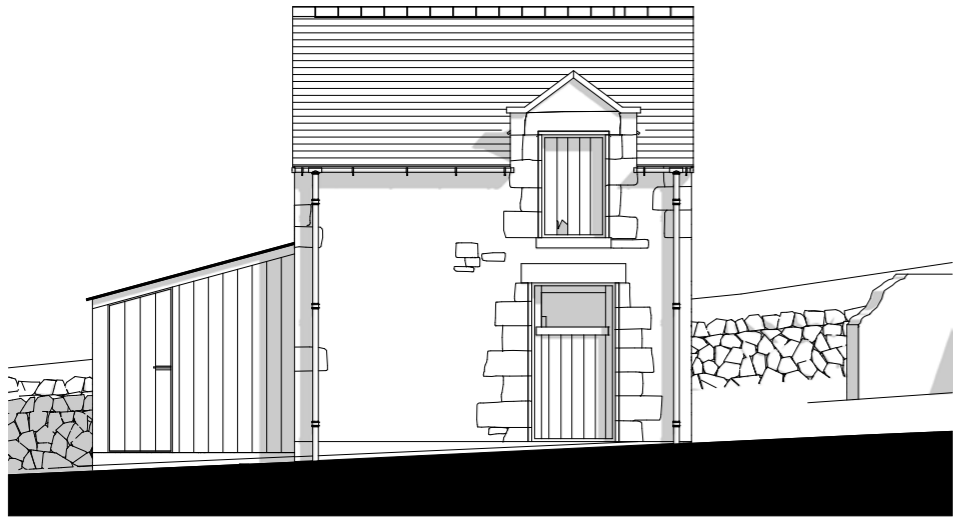


1 EXISTING FRONT ELEVATION
05 SCALE - 1:50

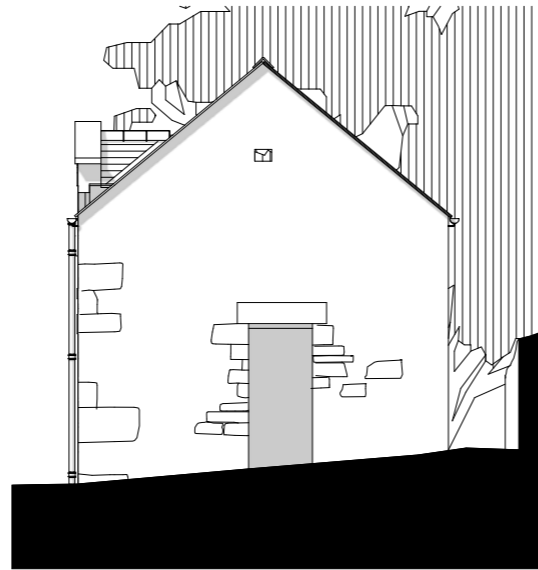

2 EXISTING GABLE ELEVATION
05 SCALE - 1:50

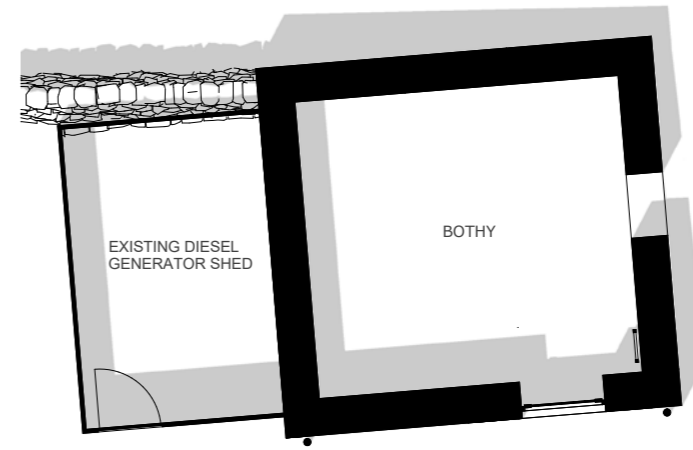


3 EXISTING GROUND FLOOR PLAN
05 SCALE - 1:50

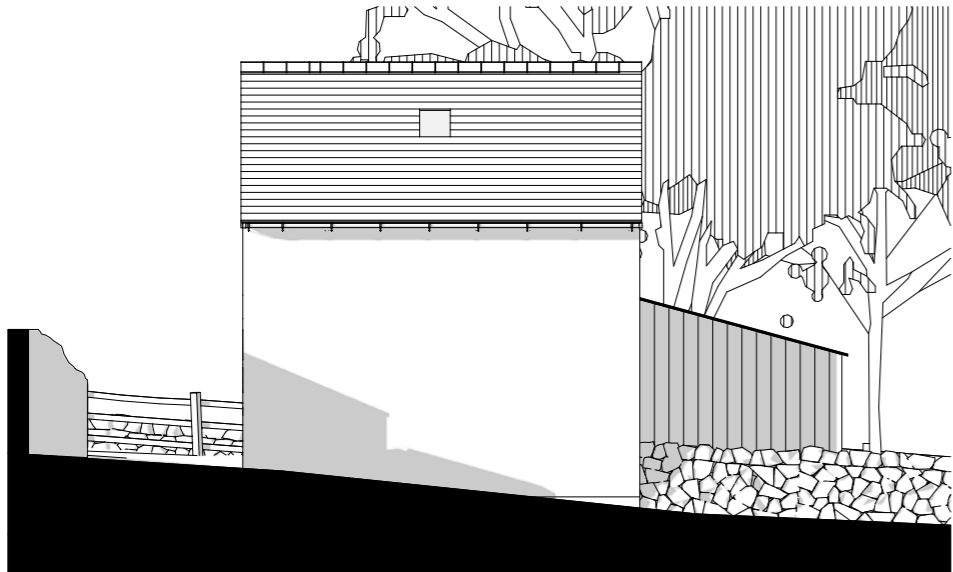


4 EXISTING REAR ELEVATION
05 SCALE - 1:50



5 EXISTING GABLE ELEVATION
05 SCALE - 1:50

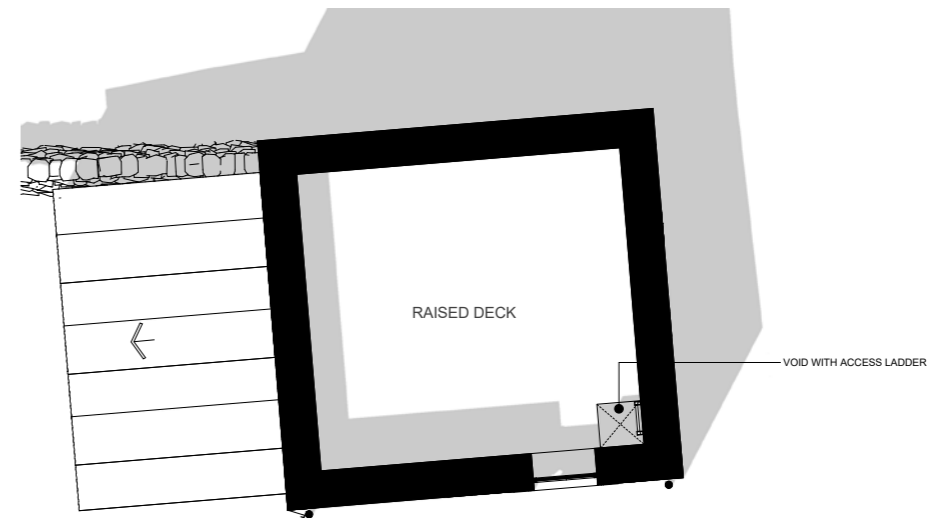


6 EXISTING FIRST FLOOR PLAN
05 SCALE - 1:50

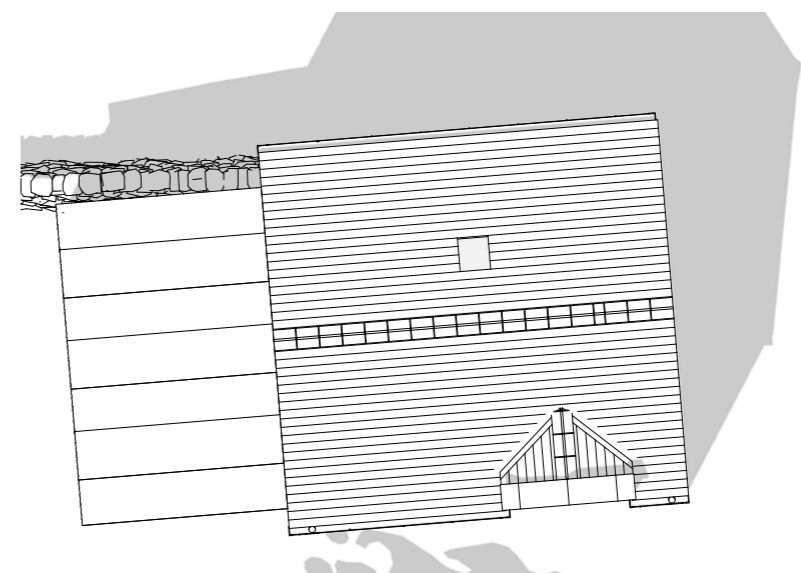

7 EXISTING ROOF PLAN
05 SCALE - 1:50



EXISTING 3D VIEWS OF OUTBUILDING + EXTENSION (FOR ILLUSTRATIVE PURPOSES)

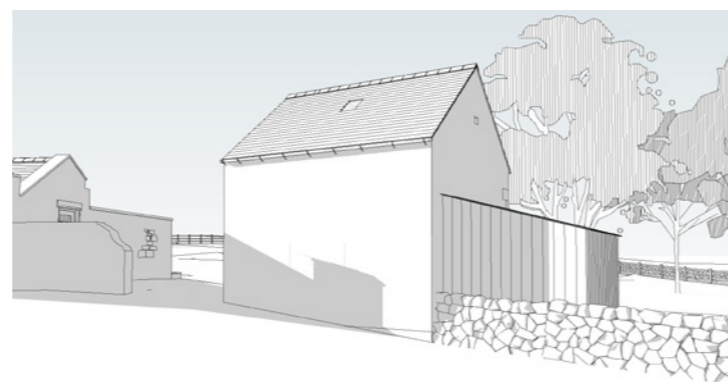

REV C - 30.10.2019 - PLANNING ISSUE




STATUS: PLANNING


REVISION: C

7.0


APPENDIX

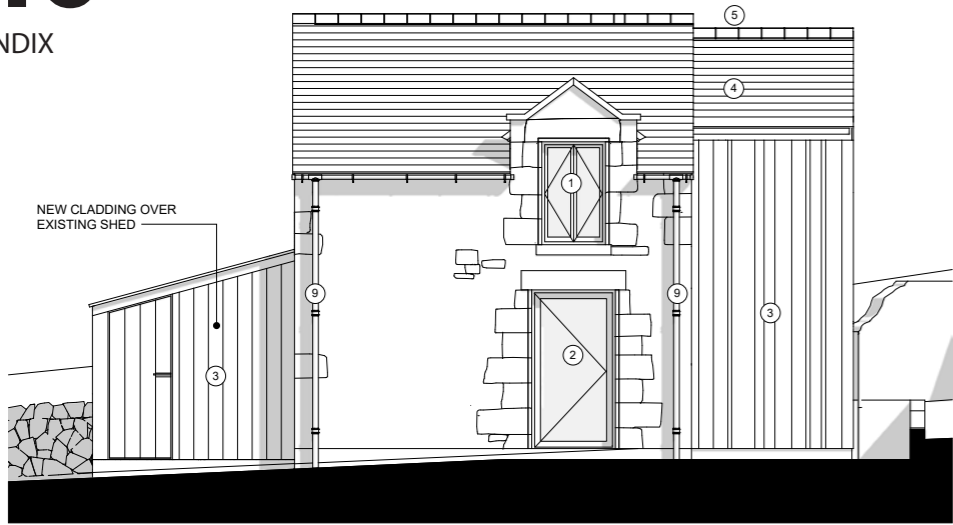

1 PROPOSED FRONT ELEVATION
06 SCALE - 1:50

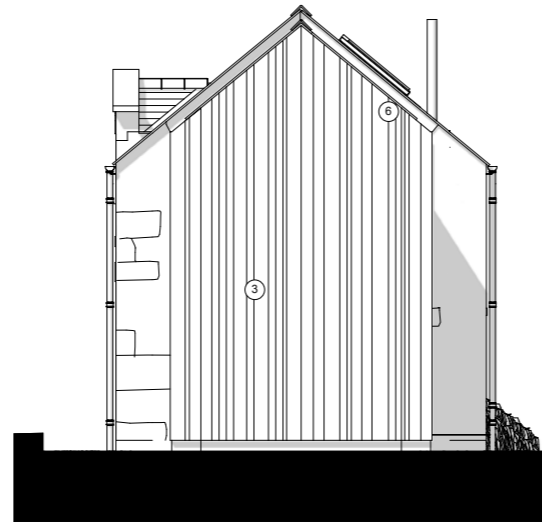


2 PROPOSED GABLE ELEVATION
06 SCALE - 1:50

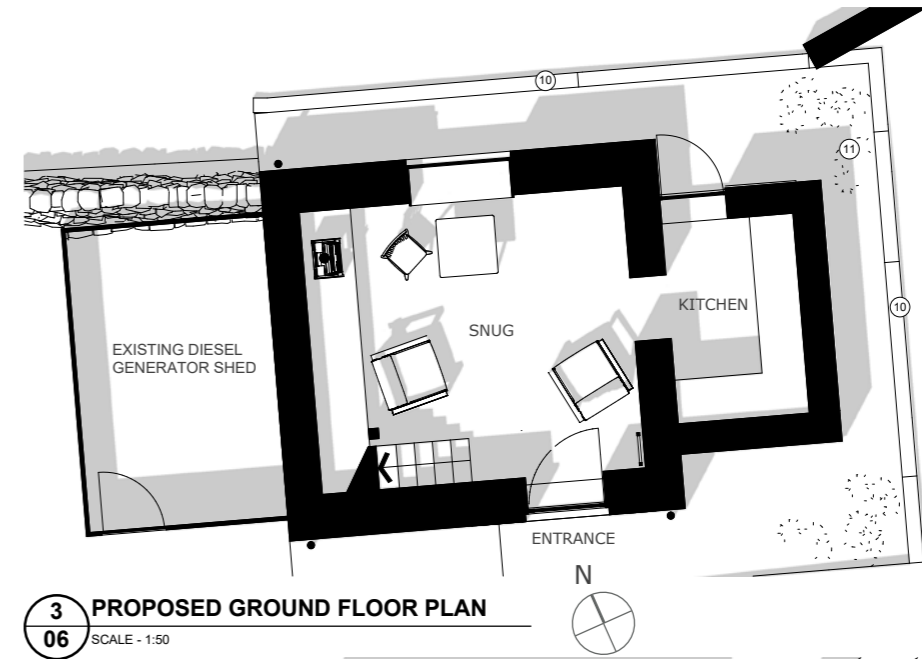


3 PROPOSED GROUND FLOOR PLAN
06 SCALE - 1:50


- MATERIAL KEY**
1. NEW ALUMINIUM WINDOW - GREY
 2. NEW ALUMINIUM DOOR - GREY
 3. NEW TIMBER CLADDING
 4. SLATE TO MATCH THAT OF EXISTING
 5. RIDGE TILE TO MATCH EXISTING
 6. STOVE FLUE - COLOUR BLACK
 7. CONCRETE LINTEL
 8. NEW CONSERVATION ROOFLIGHT
 9. NEW RAINWATER GOODS TO MATCH
 10. STONE RETAINING WALL
 11. GRAVEL PATH BELOW FINISH FLOOR LEVEL
 12. ALUMINIUM WINDOW / DOOR FRAME - GREY

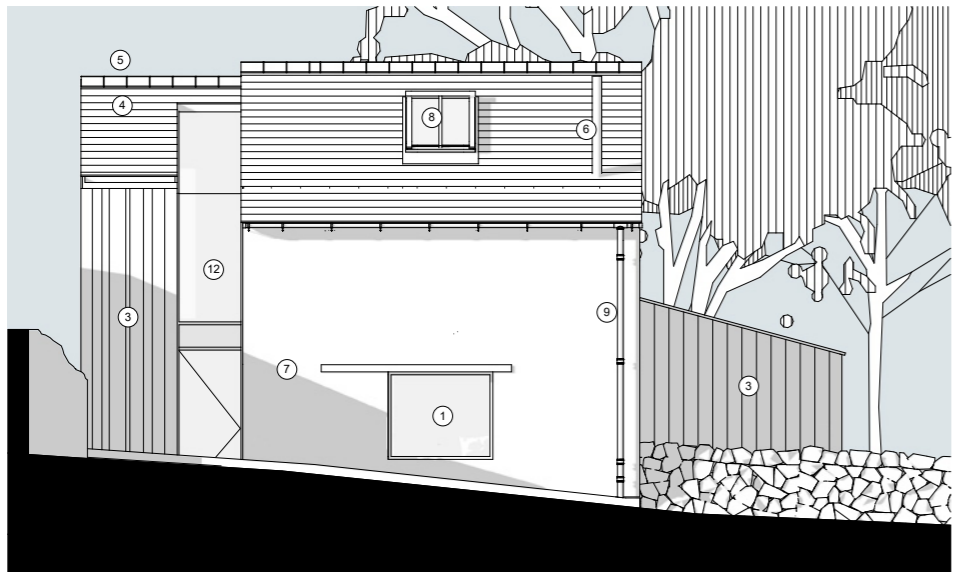


4 PROPOSED REAR ELEVATION
06 SCALE - 1:50

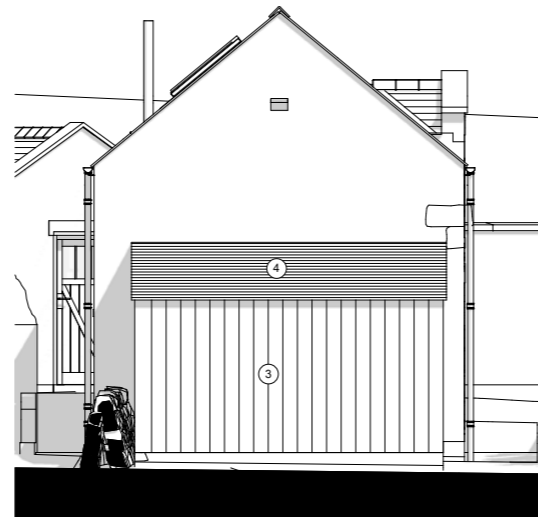

5 PROPOSED GABLE ELEVATION
06 SCALE - 1:50

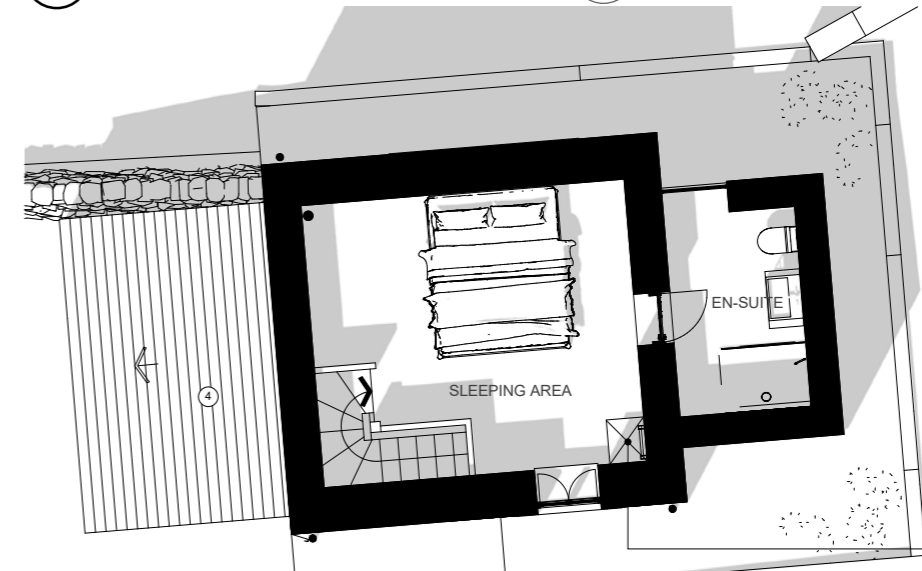


6 PROPOSED FIRST FLOOR PLAN
06 SCALE - 1:50

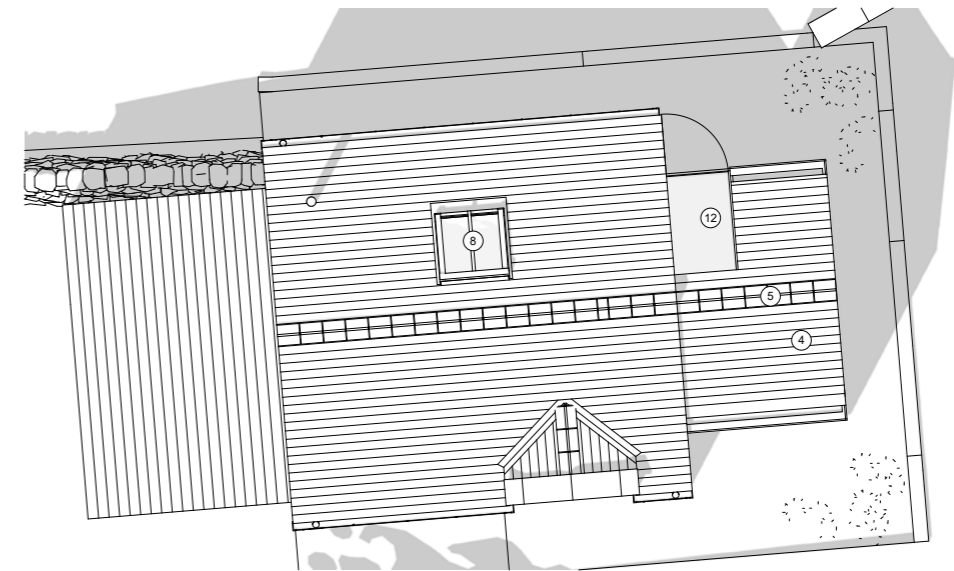

7 PROPOSED ROOF PLAN
06 SCALE - 1:50



PROPOSED 3D VIEWS OF BOTHY + EXTENSION (FOR ILLUSTRATIVE PURPOSES)

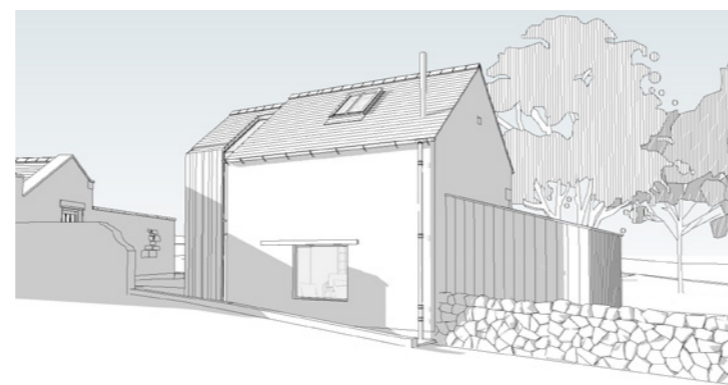


REV D - 30.10.2019 - PLANNING ISSUE




STATUS: PLANNING

REVISION: D

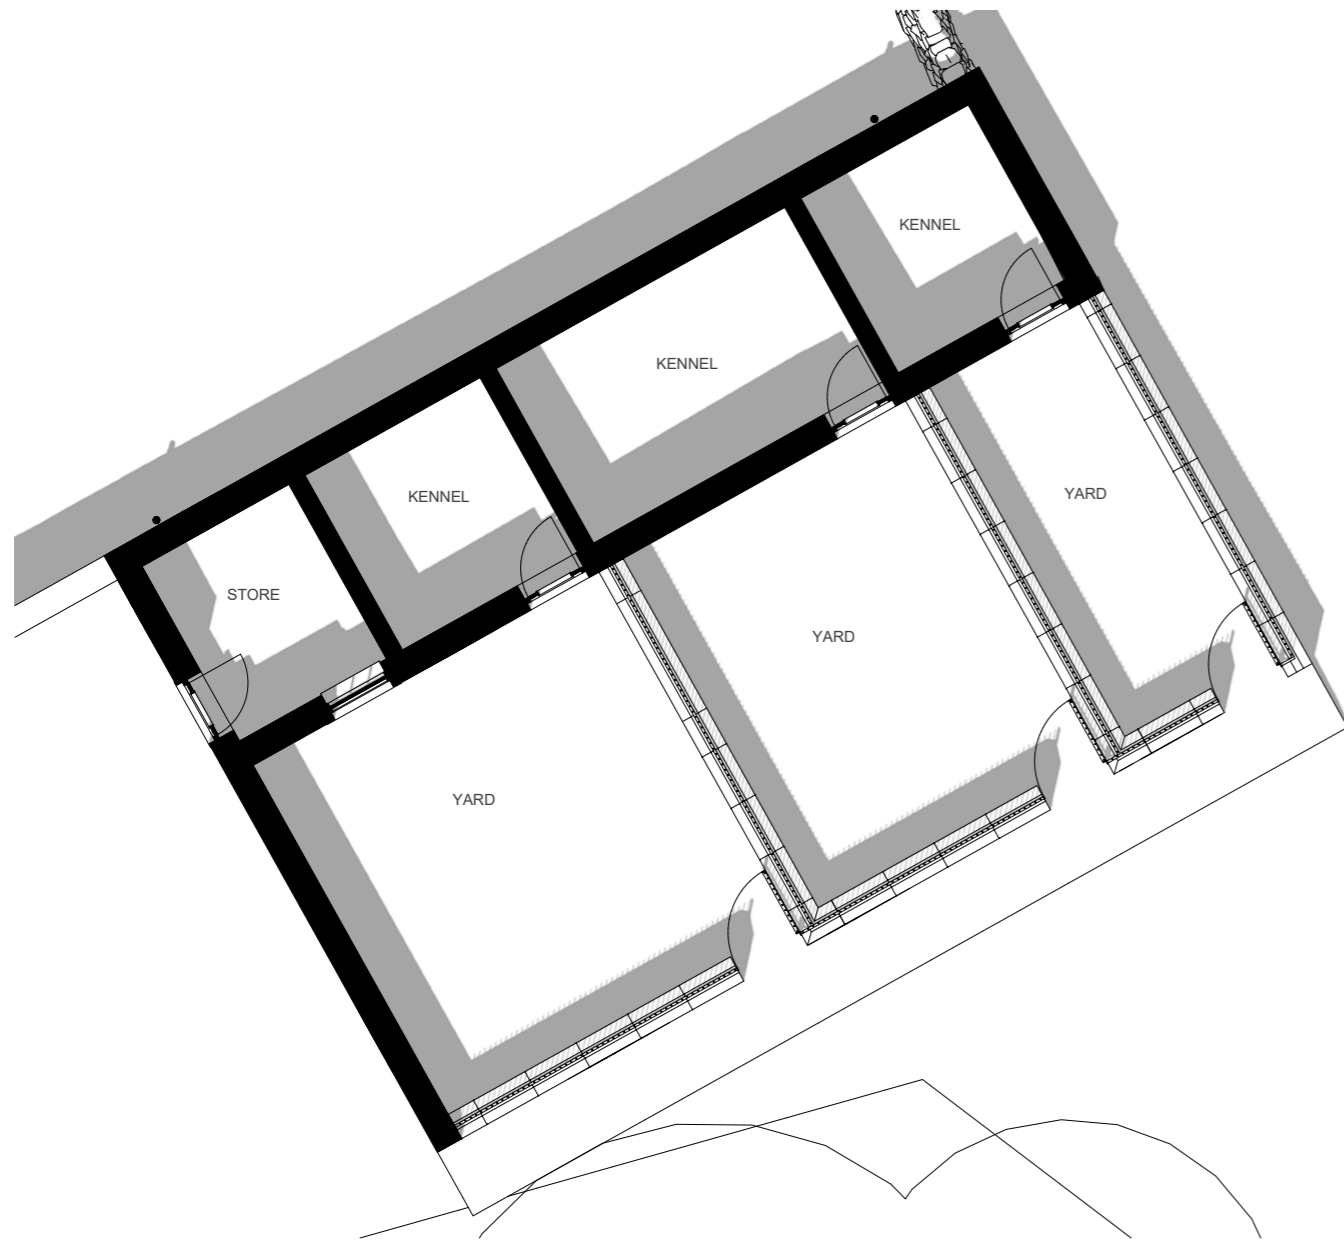

1 EXISTING GROUND FLOOR PLAN
07 SCALE - 1:50

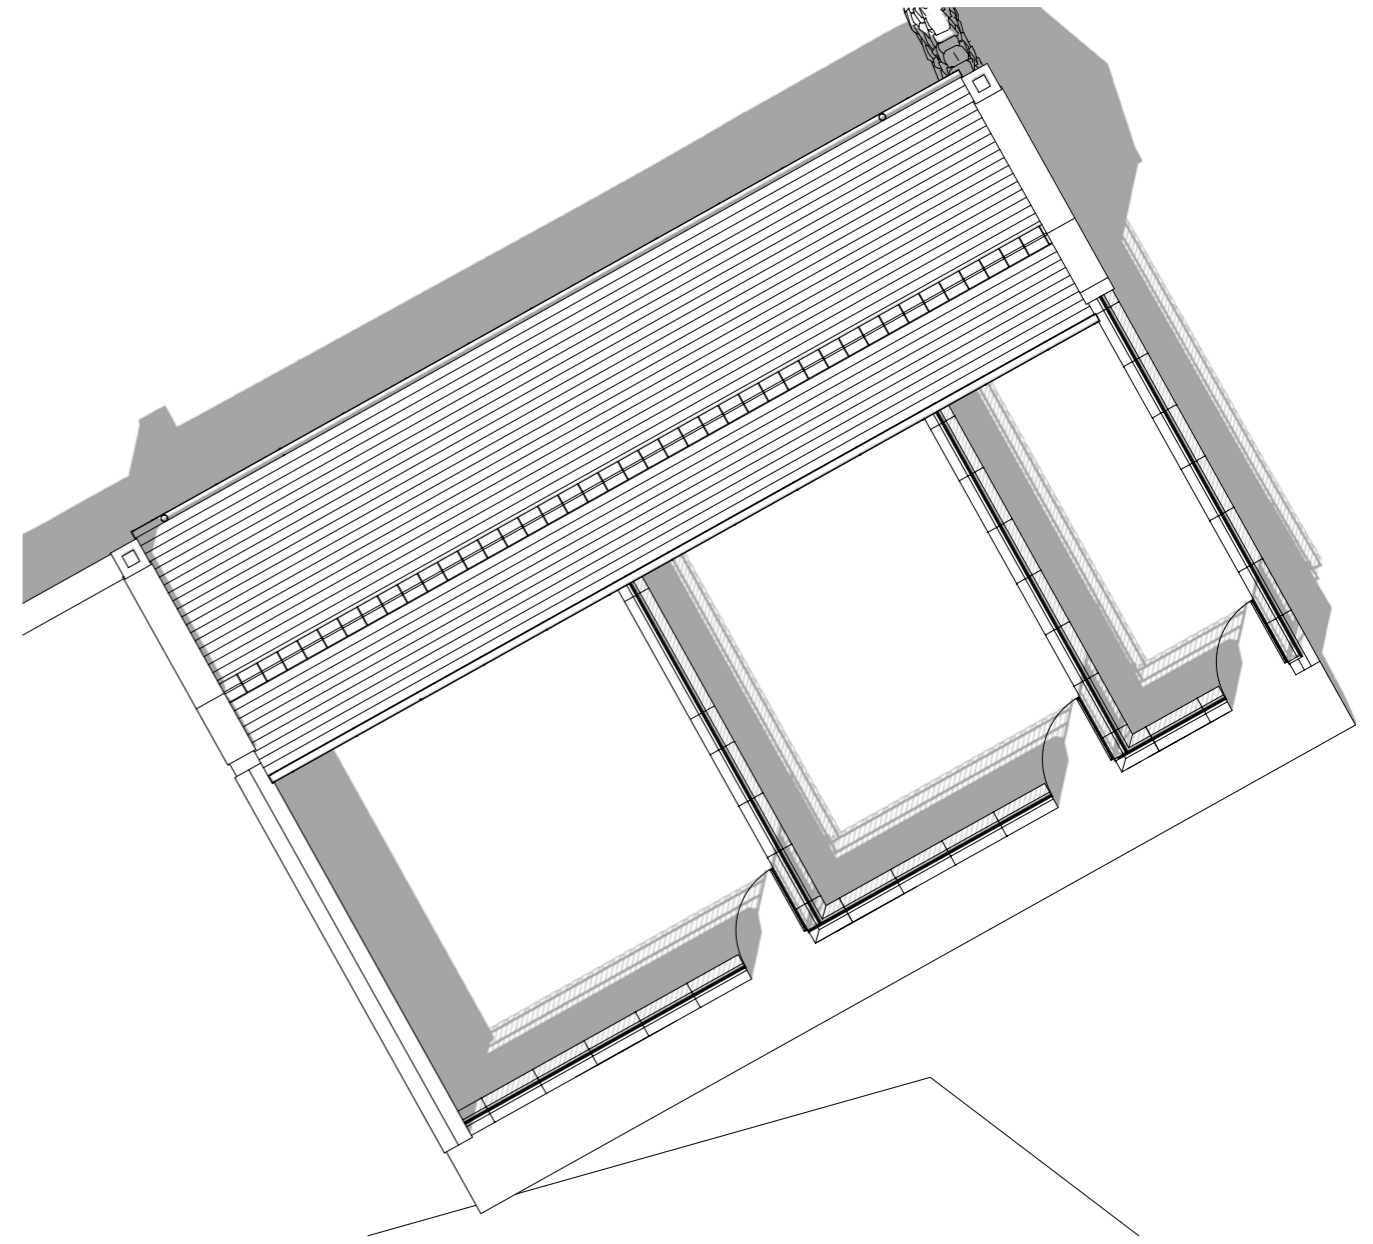


2 EXISTING ROOF PLAN
07 SCALE - 1:50

REV C - 30.10.2019 - PLANNING ISSUE




STATUS: PLANNING



REVISION: C

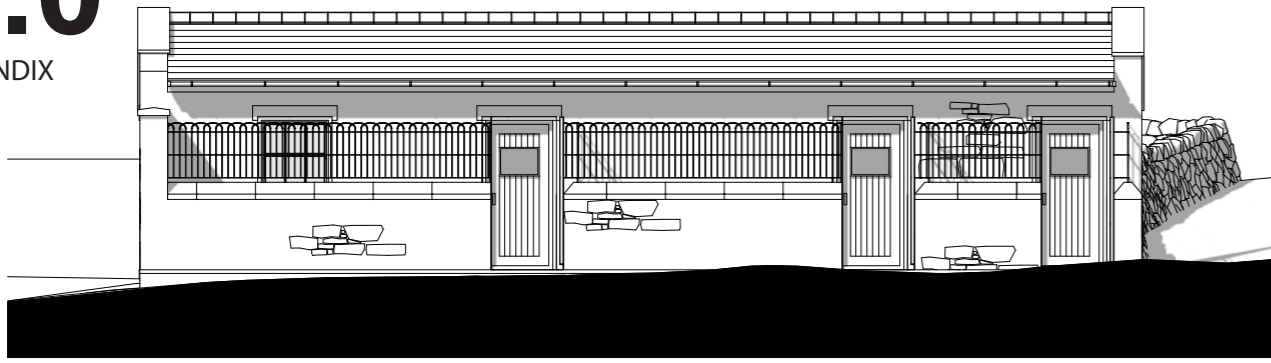


1 EXISTING FRONT ELEVATION WITH EXTERNAL FENCE WALLS
08 SCALE - 1:50

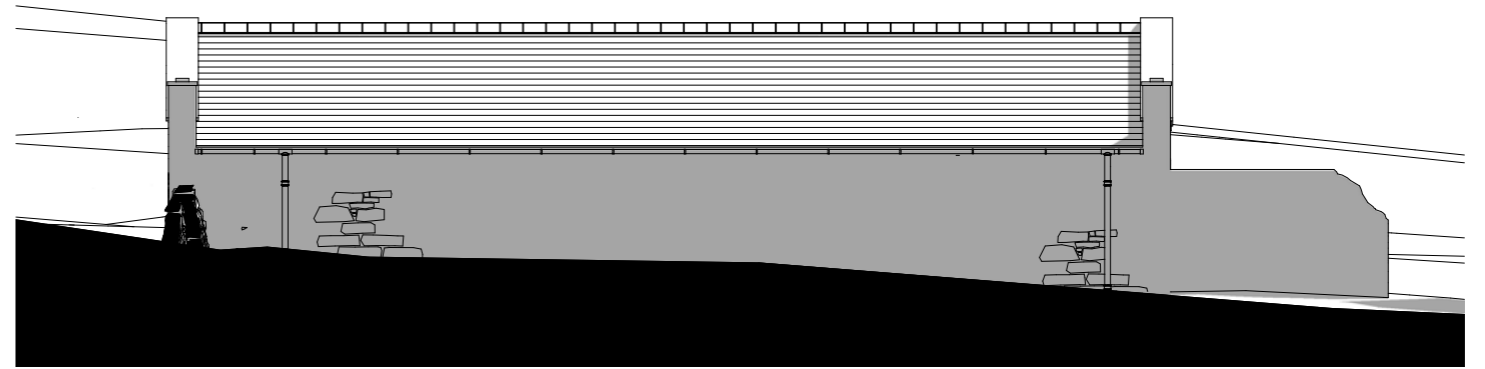



2 EXISTING REAR ELEVATION
08 SCALE - 1:50

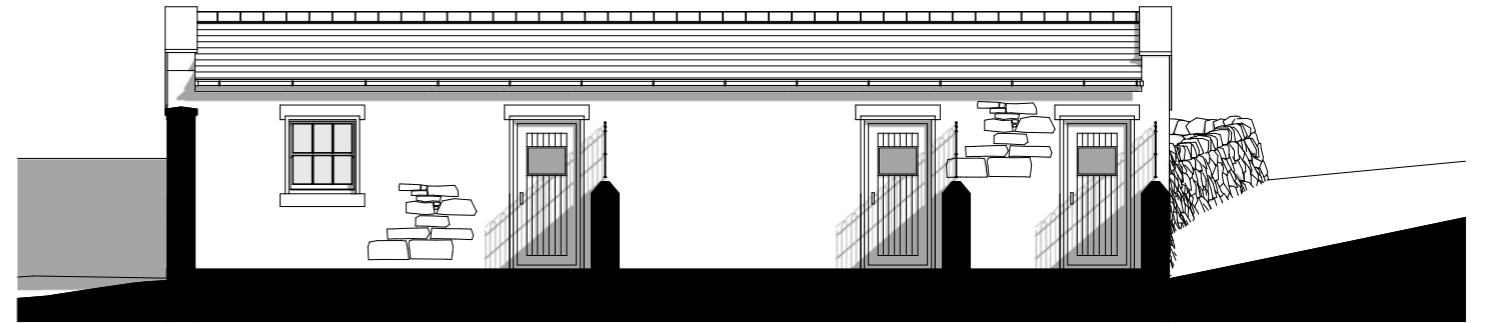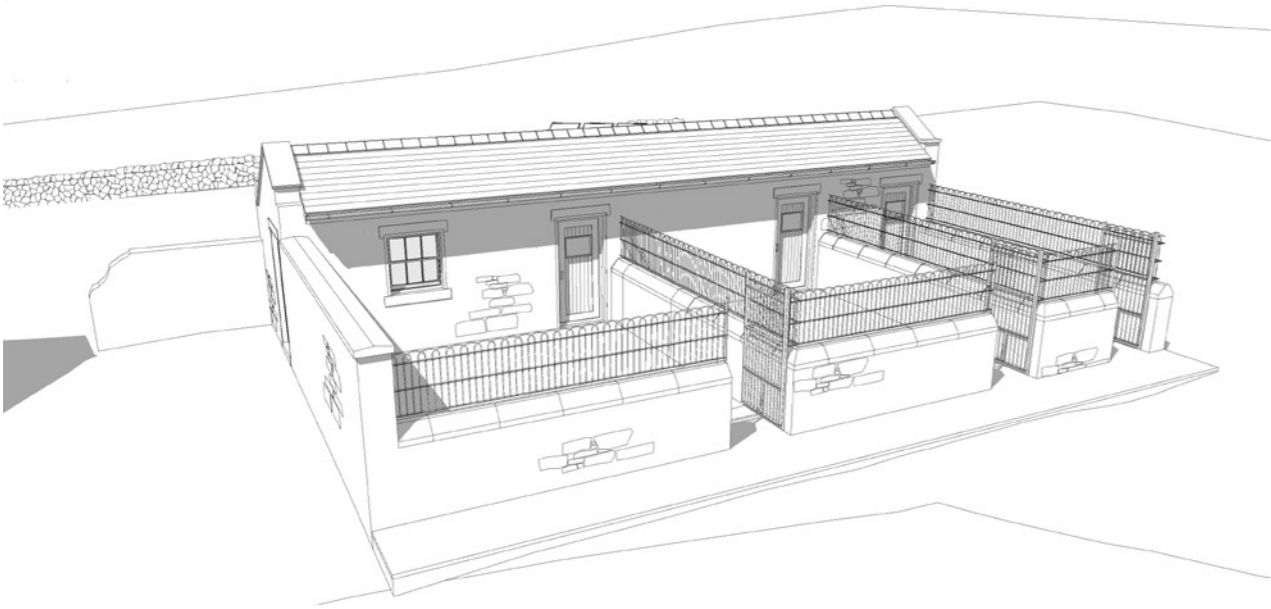

3 EXISTING FRONT ELEVATION THROUGH YARD
08 SCALE - 1:50

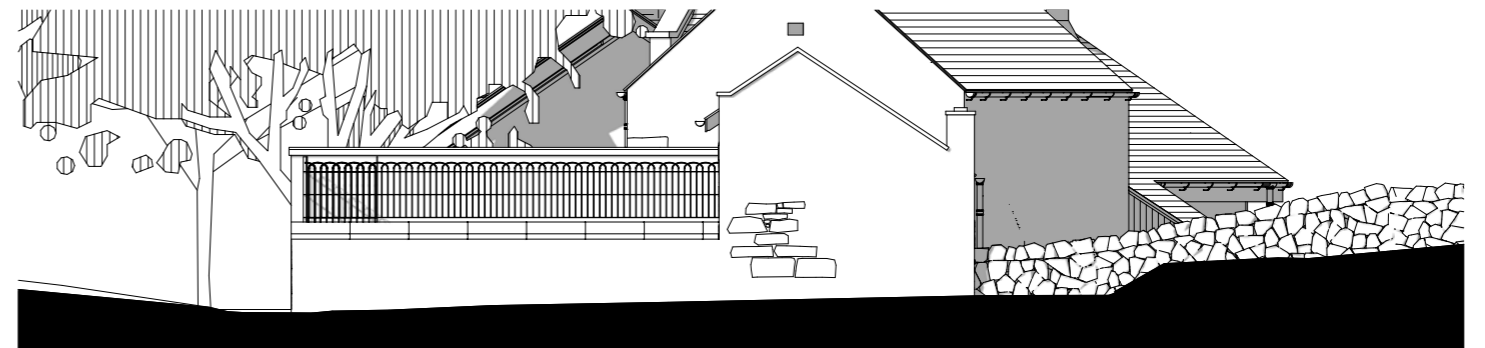


4 EXISTING GABLE ELEVATION
08 SCALE - 1:50

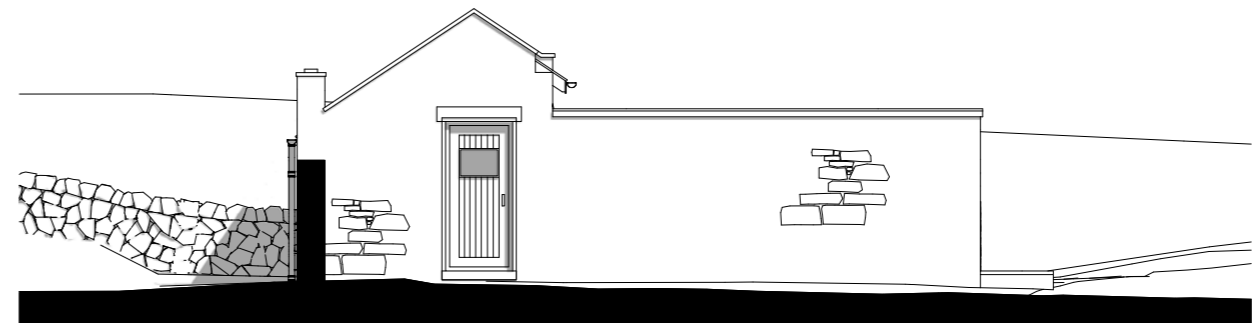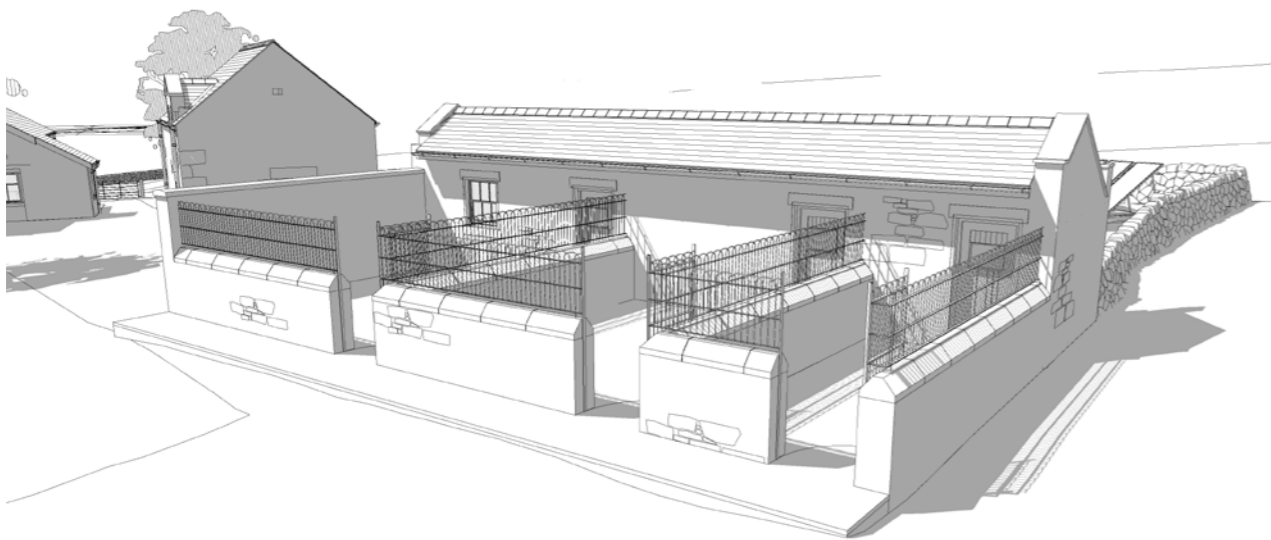


5 EXISTING GABLE ELEVATION
08 SCALE - 1:50

- MATERIAL KEY**
1. NEW WINDOW - ALUMINIUM GREY
 2. NEW TIMBER DOOR
 3. STONE WATER TABLE TO MATCH EXISTING
 4. SLATE TO MATCH THAT OF EXISTING
 5. RIDGE TILE TO MATCH EXISTING
 6. STOVE FLUE - COLOUR BLACK
 7. EXISTING STONE RESTORED WHERE NECESSARY
 8. NEW RAINWATER GOODS TO MATCH EXISTING
 9. NEW ALUMINIUM DOORS - COLOUR GREY
 10. NEW SVP - COLOUR BLACK

7.0
APPENDIX

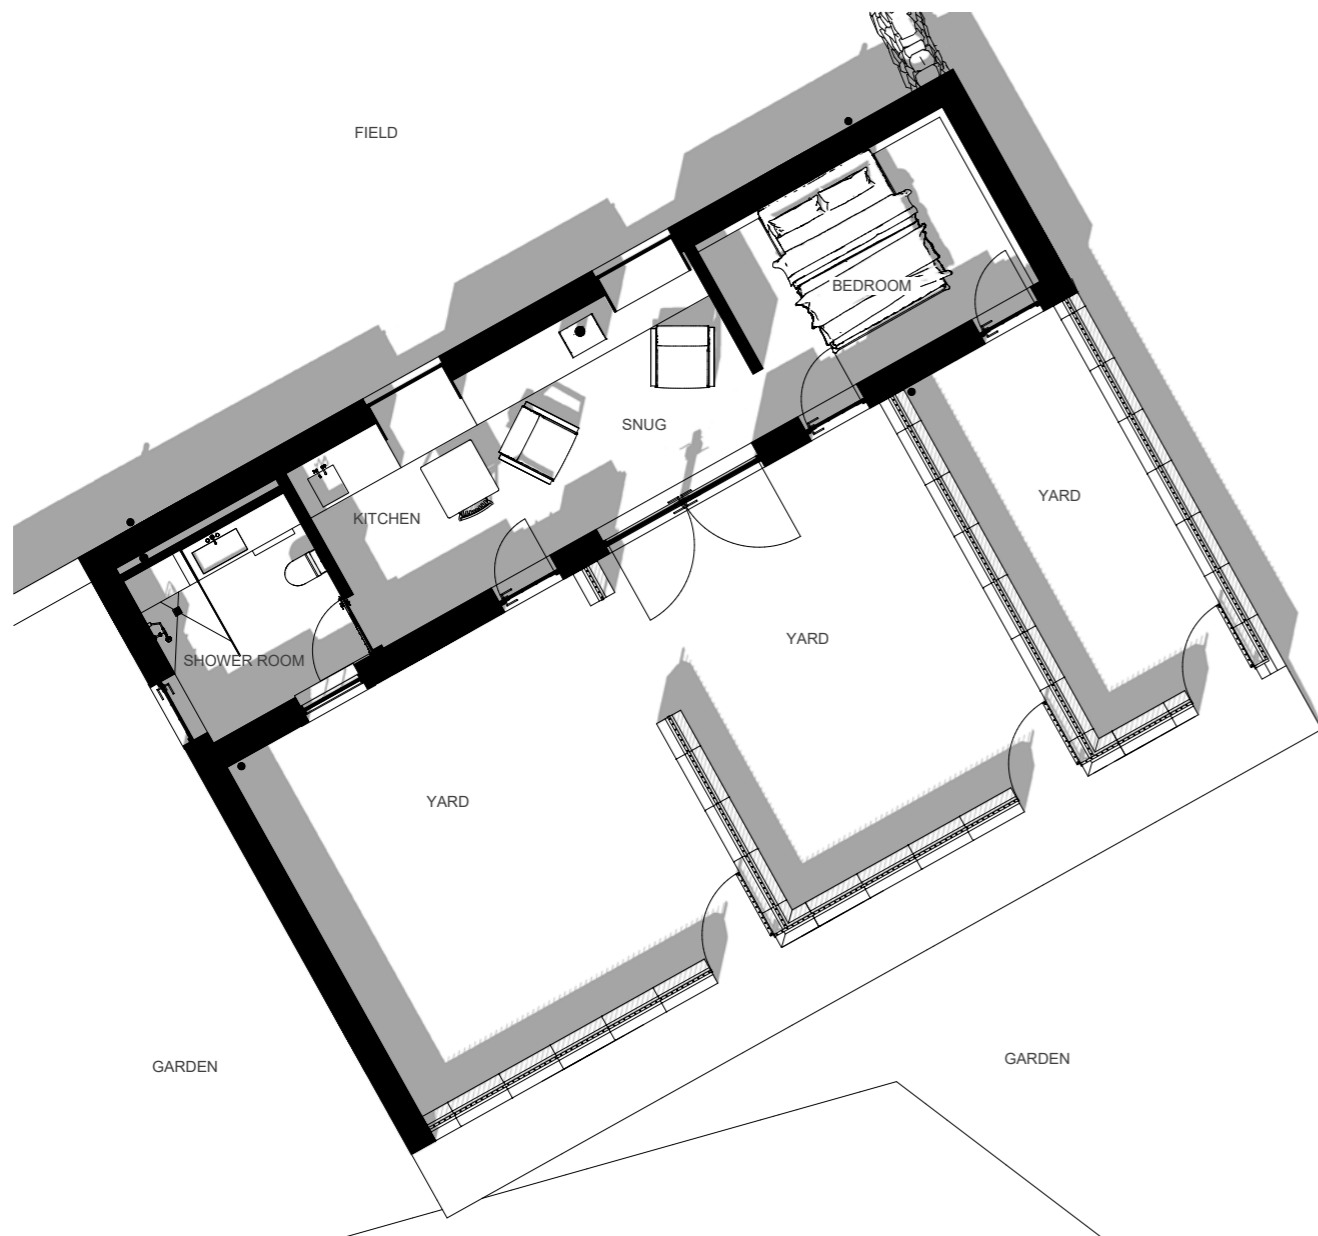

1 PROPOSED GROUND FLOOR PLAN
09 SCALE - 1:50

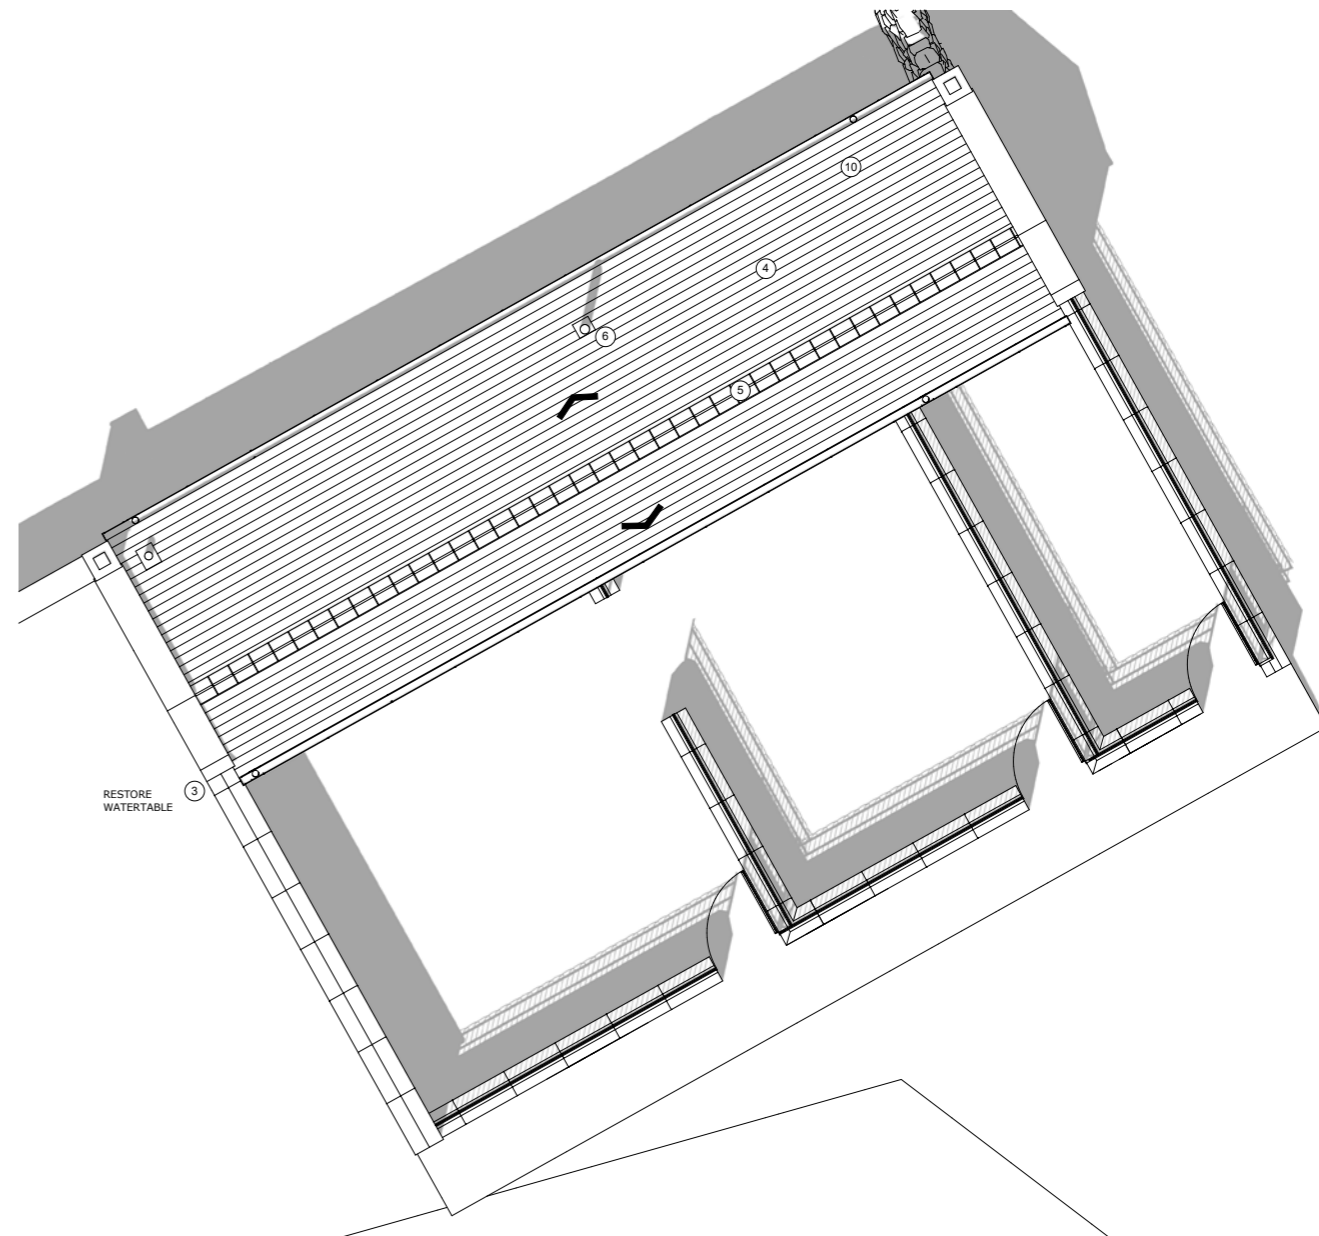

2 PROPOSED ROOF PLAN
09 SCALE - 1:50

REV C - 30.10.2019 - PLANNING ISSUE

5EDGE ARCHITECTURAL SERVICES
www.5edge.co.uk

STATUS: PLANNING

REVISION: C