



- MATERIAL KEY**
1. NEW WINDOW - ALUMINUM GREY
  2. NEW TIMBER DOOR
  3. STONE WATER TABLE TO MATCH EXISTING
  4. SLATE TO MATCH THAT OF EXISTING
  5. RIDGE TILE TO MATCH EXISTING
  6. STOVE FLUE - COLOUR BLACK
  7. EXISTING STONE RESTORED WHERE NECESSARY
  8. NEW RAINWATER GOODS TO MATCH EXISTING
  9. NEW ALUMINIUM DOORS - COLOUR GREY
  10. NEW SVP - COLOUR BLACK

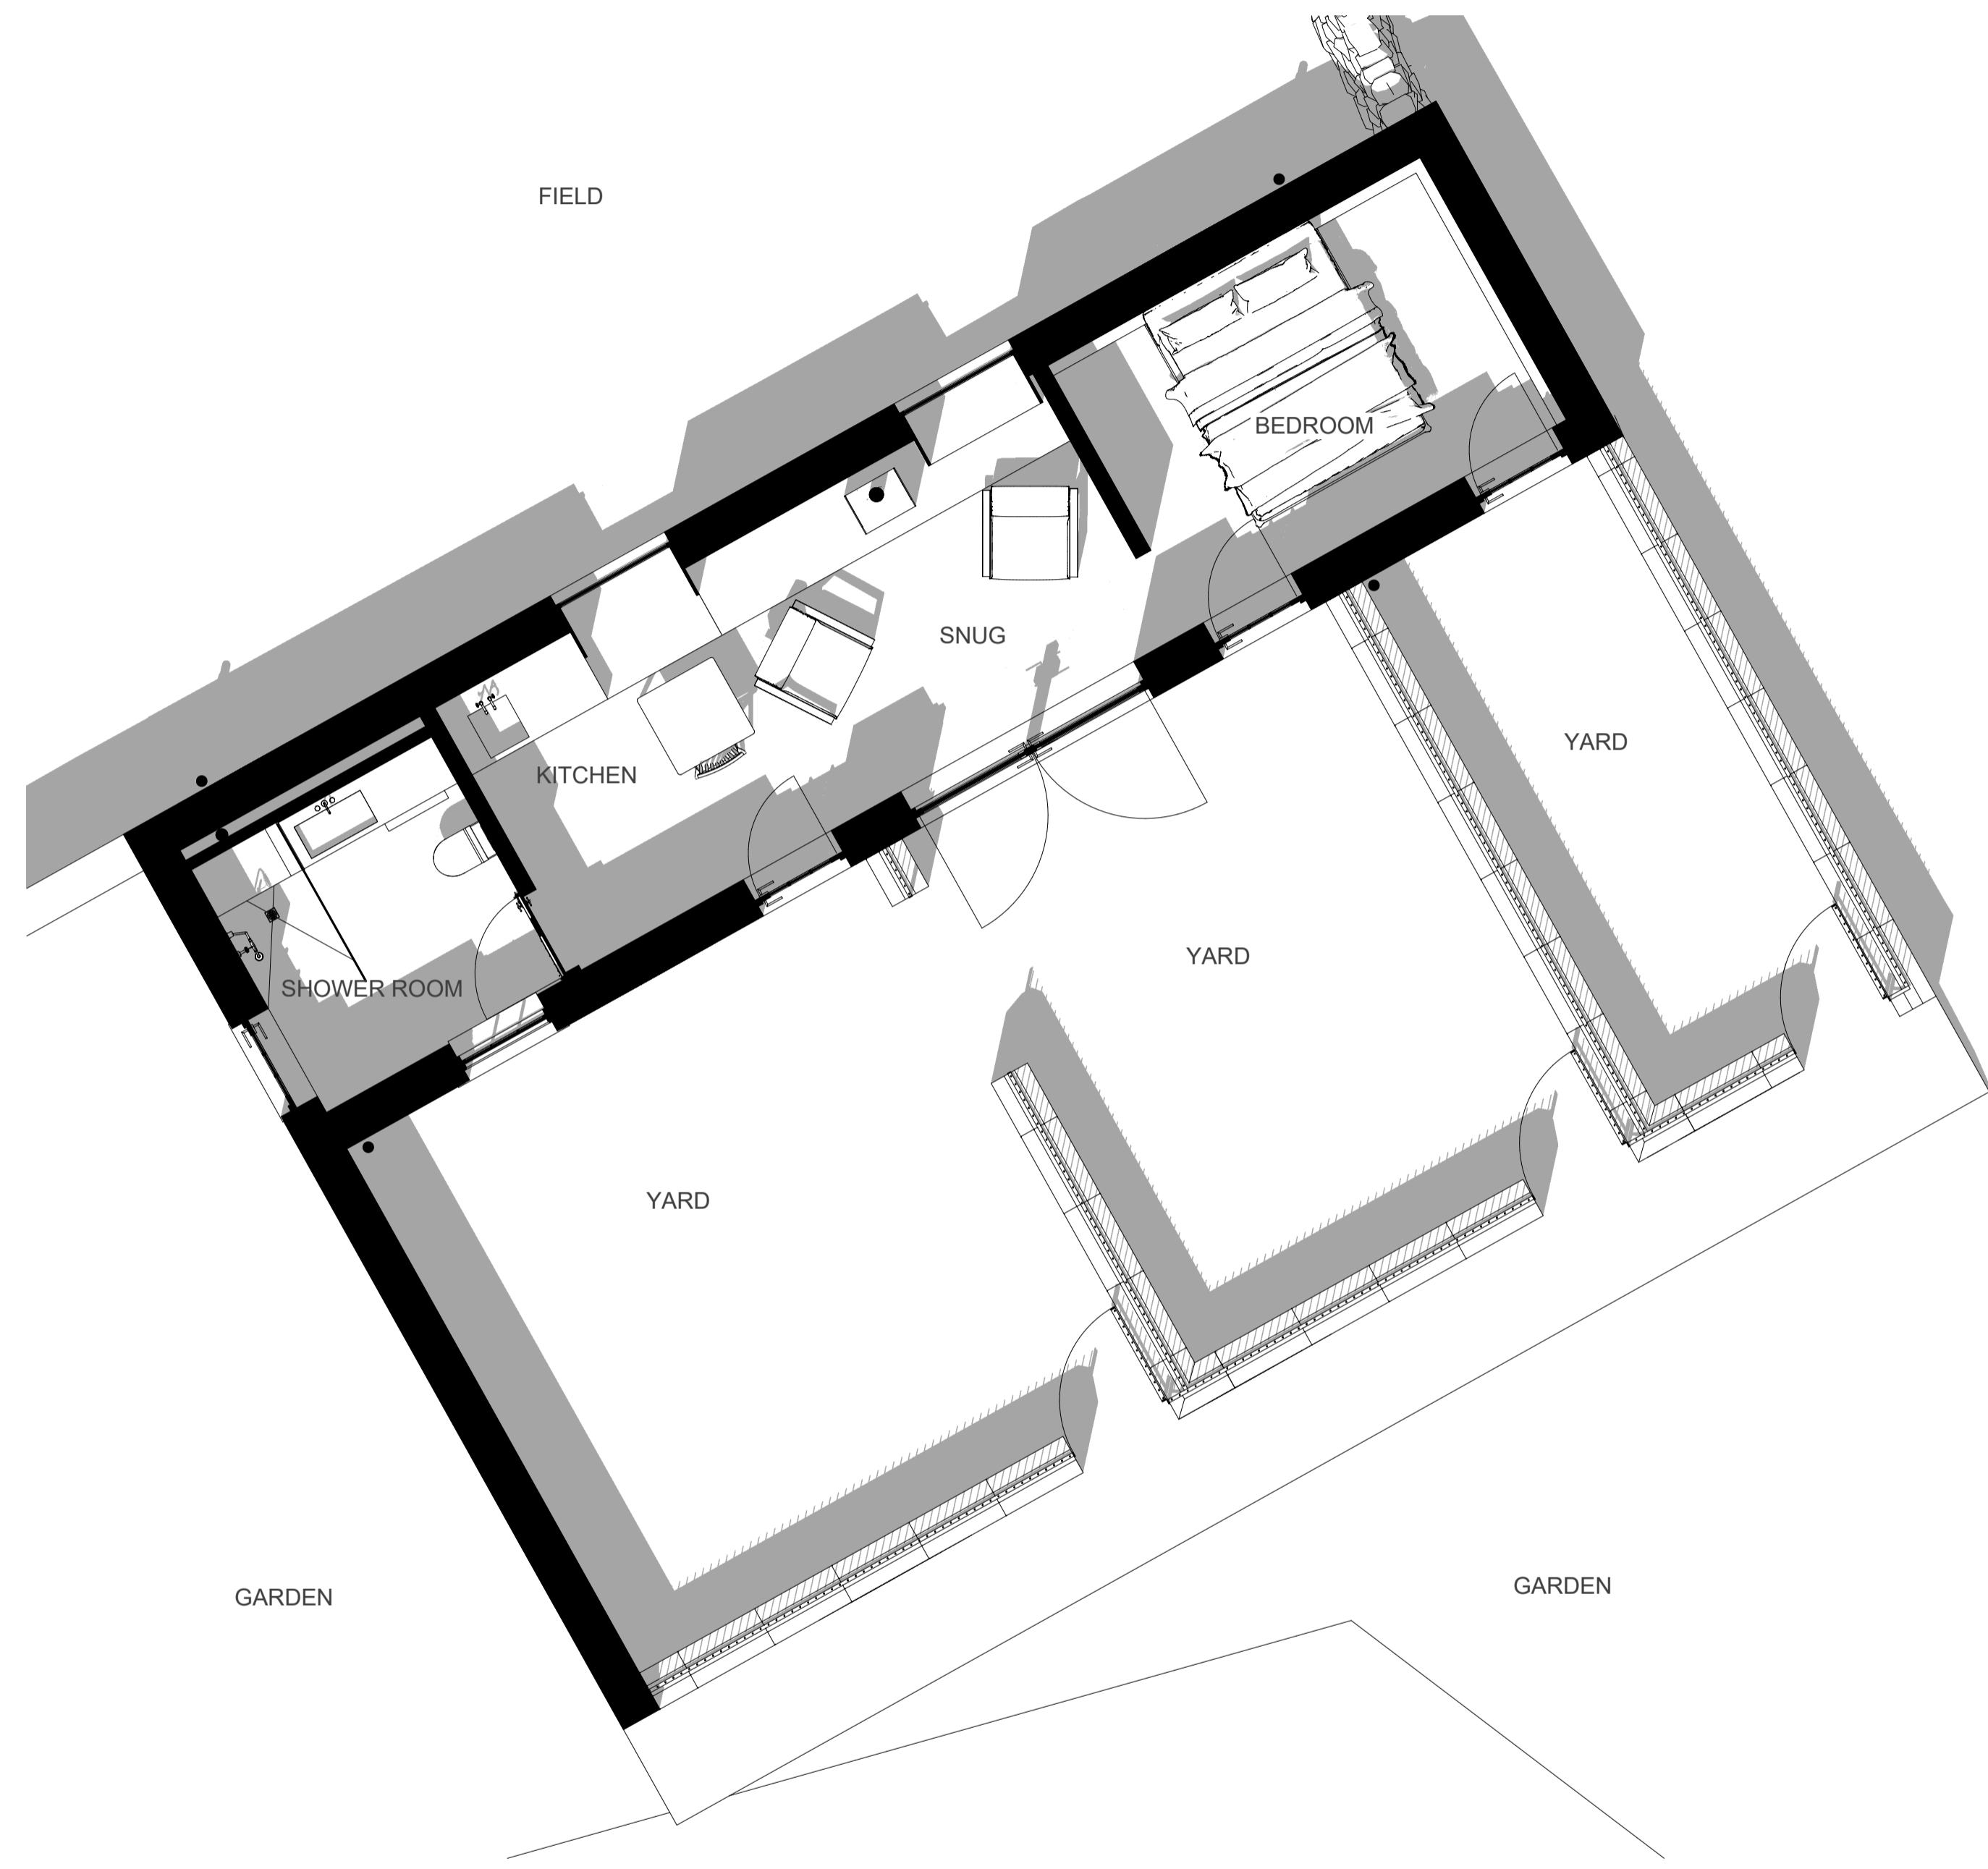

**1**  
**09** **PROPOSED GROUND FLOOR PLAN**  
SCALE - 1:50

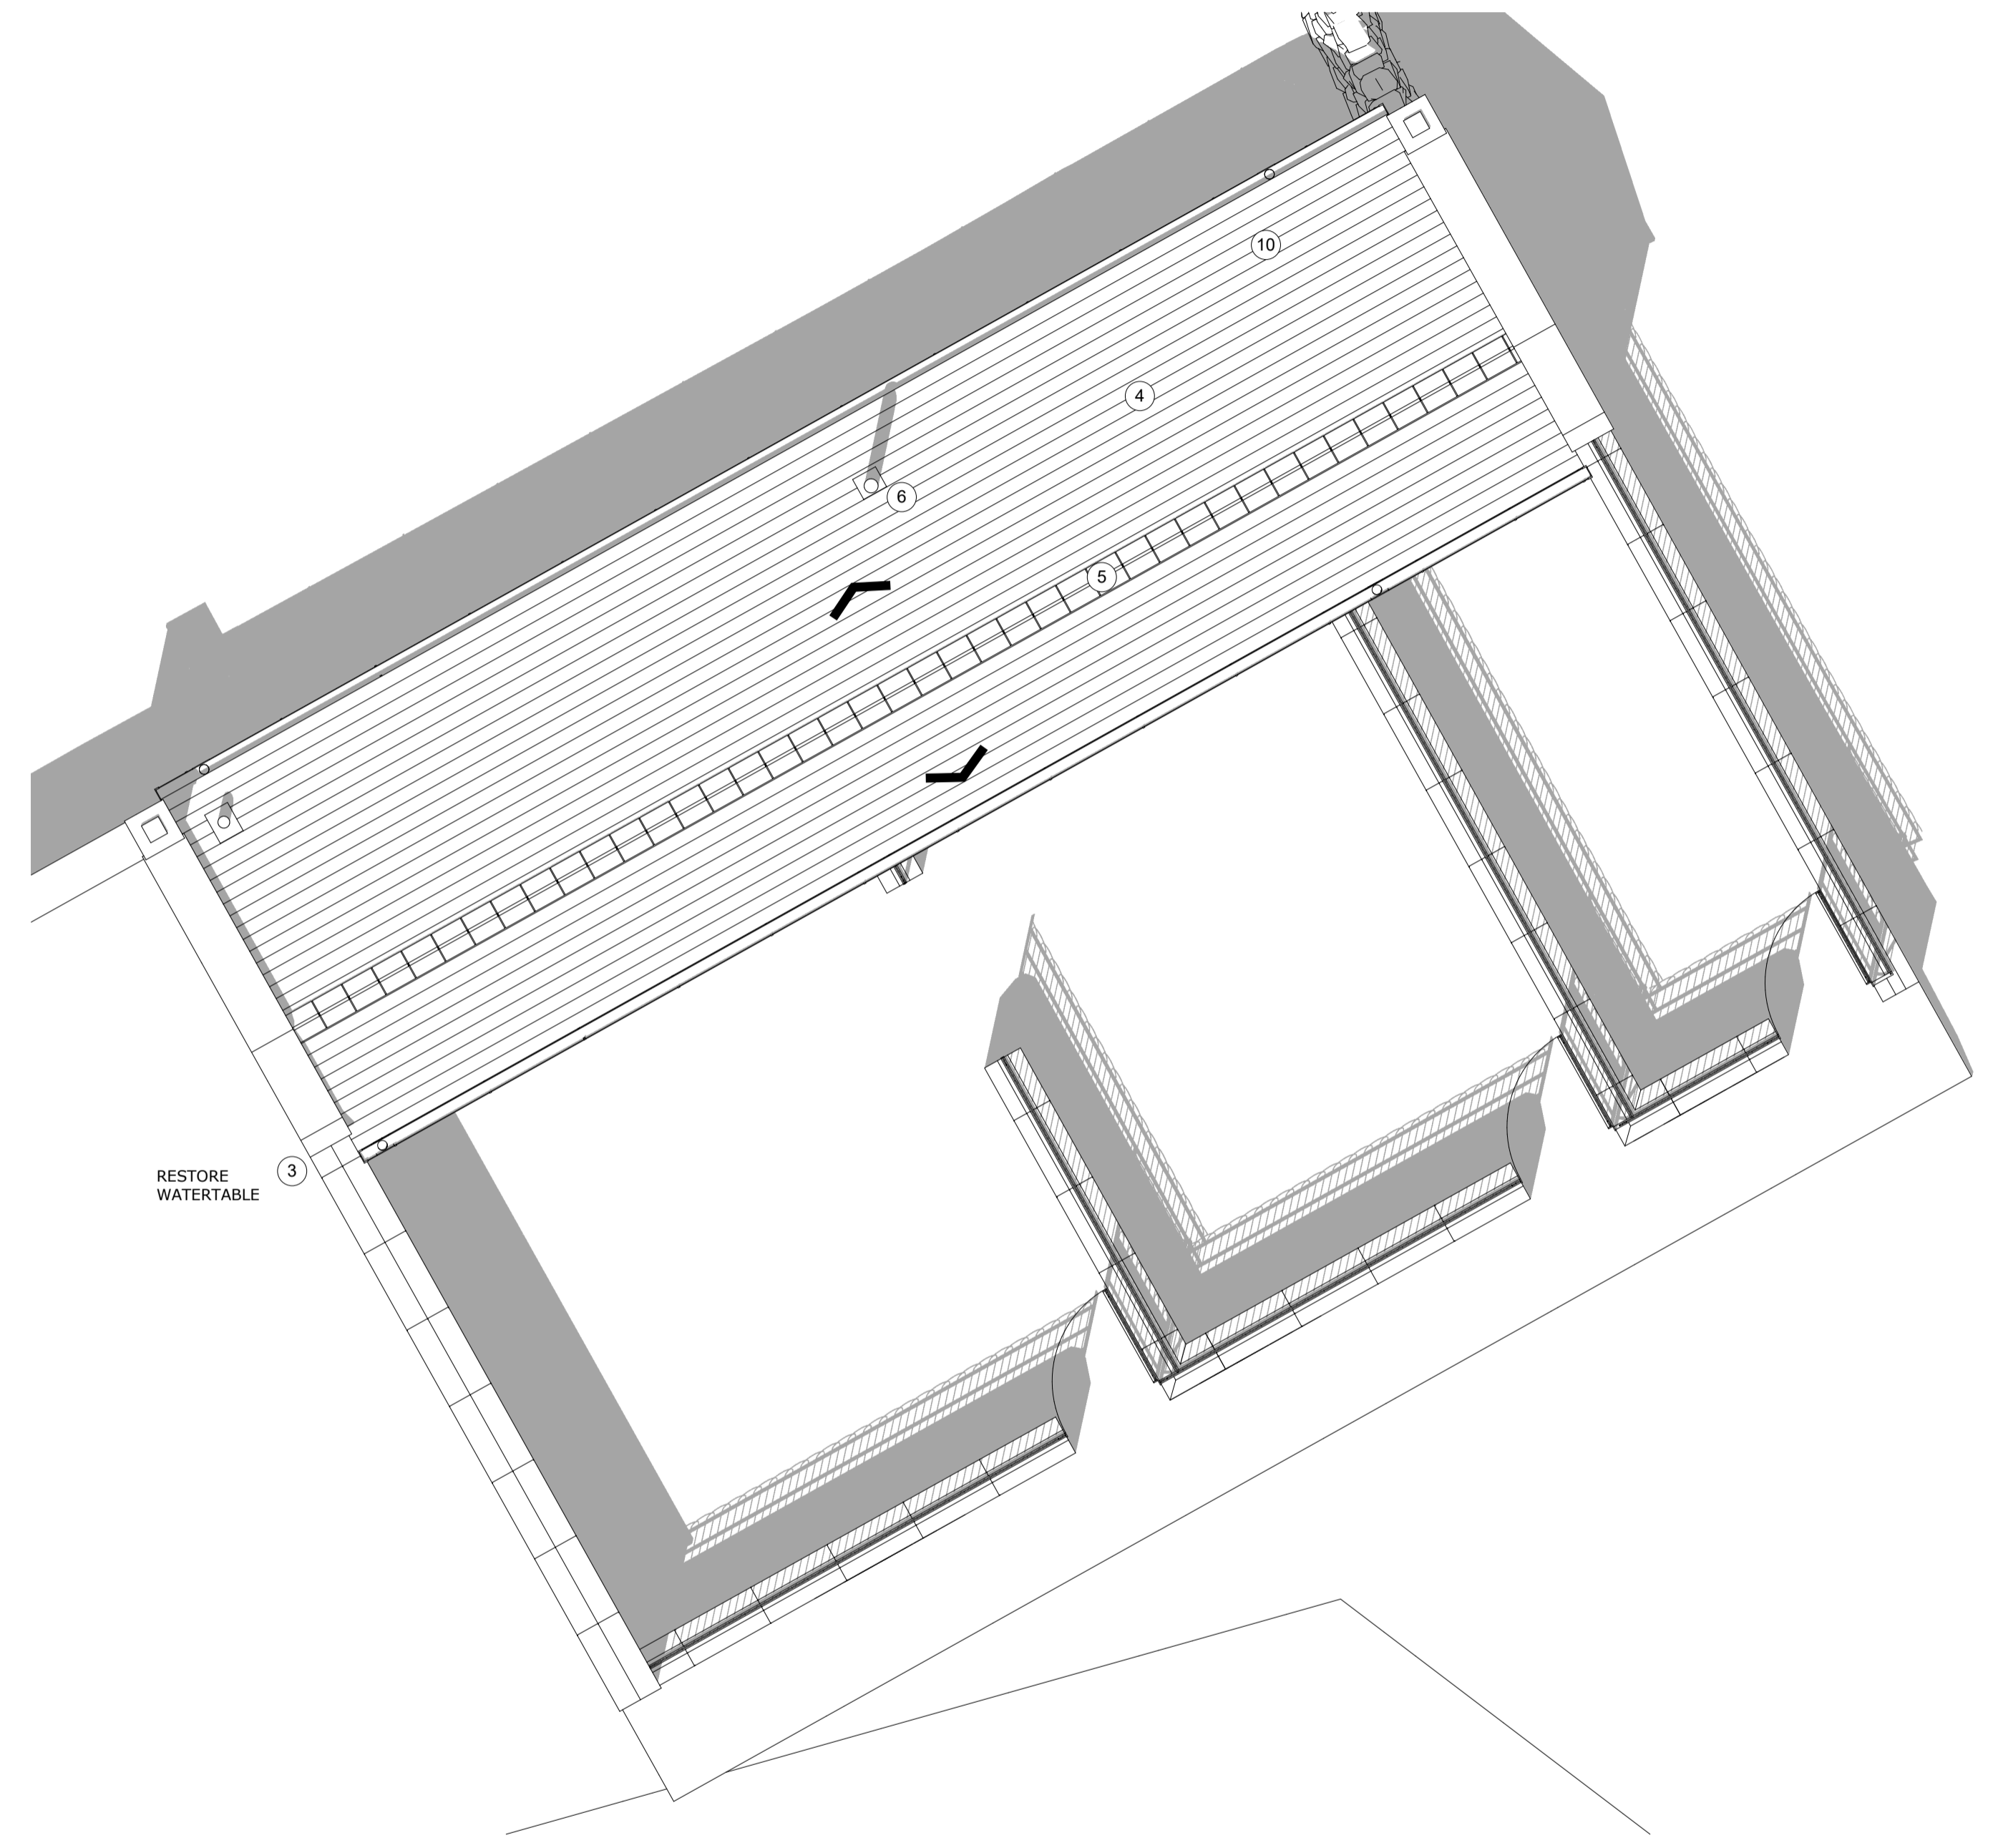

**2**  
**09** **PROPOSED ROOF PLAN**  
SCALE - 1:50