


The use of this data by the recipient acts as an agreement of the following statements. Do not use this data if you do not agree with any of the following statements:-

All drawings are based upon site information supplied by third parties and as such their accuracy cannot be guaranteed. All features are approximate and subject to clarification by a detailed topographical survey, statutory service enquiries and confirmation of the legal boundaries.

Do not scale the drawing. Use figured dimensions in all cases. Check all dimensions on site.

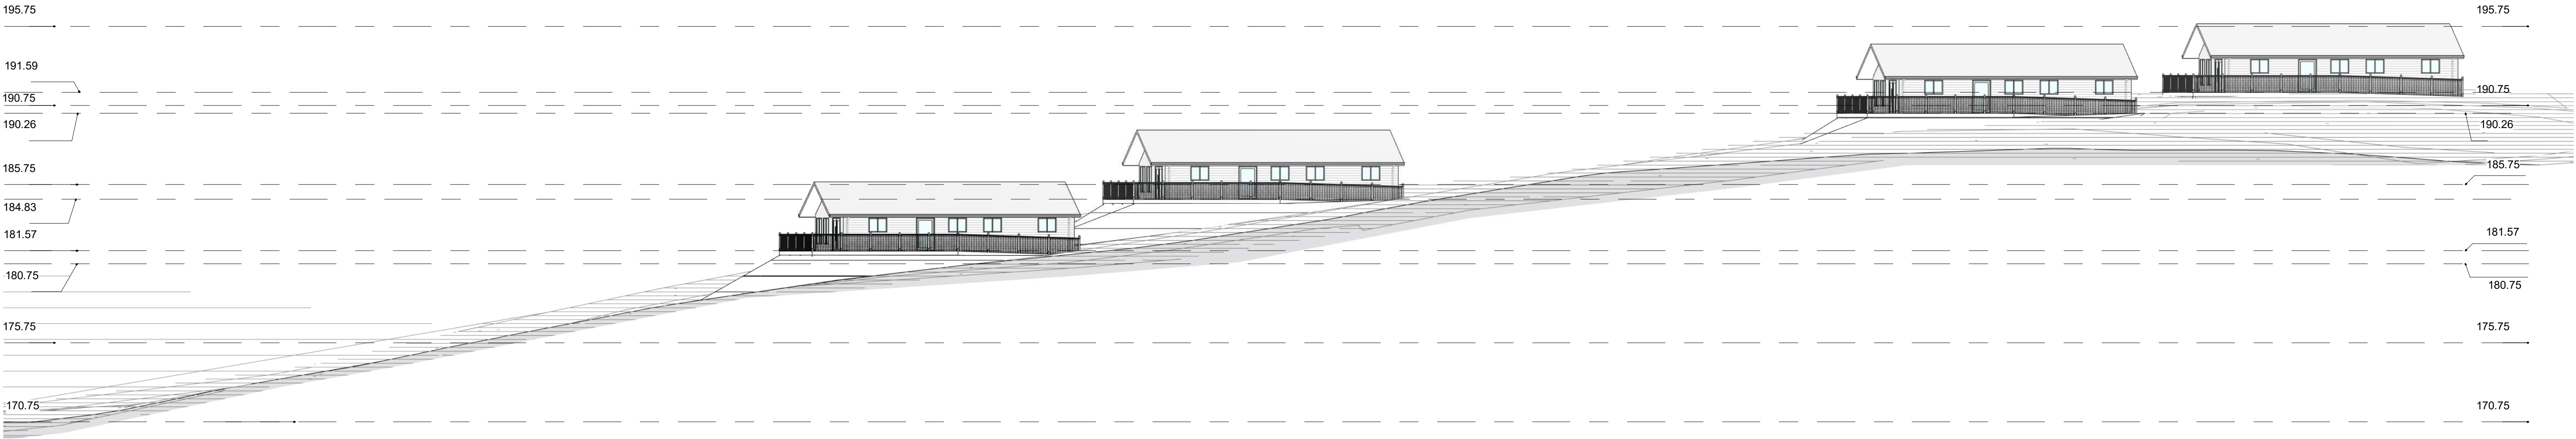

Proposed GA Section - A
1 : 200



Proposed Section Key
1 : 1250

P6	Landscaping reinstated	25/05/21
P5	Decking Reinstated	18/05/21
P4	Red line boundary altered	01/03/21
P3	Red line boundary altered	26/02/21
P2	Lodge type amended	10/11/20
P1	First Issue	15/06/20

Revision: Description: Date:

INARCHITECTURE
www.inarchitecture.co.uk

Project Number: Scale at A1:
672 As indicated

Drawing Title:
**Lodges, Donkeywood
Proposed Site Section**

Drawing Number: Project Number:
DKWINA-00-SN-DRA- 140-01

Project Status:	Subsidiary Description:
S2	ISSUED FOR INFORMATION
Revision:	Revision Description:
P6	PRELIMINARY